

Piirustukset

Y1 Yleiskartat 1:20000

Y1-1	Vt 13 plv 0–5000, Karjalantie plv 0–1200
Y1-2	Plv 5000–11000
Y1-3	Plv 11000–16600

Y2 Suunnitelmakartat 1:4000

Y2-1	Plv 0–300
Y2-2	Plv 0–1360
Y2-3	Plv 1360–2800
Y2-4	Plv 2800–4300
Y2-5	Plv 4300–5700
Y2-6	Plv 5700–7200
Y2-7	Plv 7200–8700
Y2-8	Plv 8700–10220
Y2-9	Plv 10220–11800
Y2-10	Plv 11800–13300
Y2-11	Plv 13300–14700
Y2-12	Plv 14700–16000
Y2-13	Plv 16000–16600
Y2-14	M8 plv 8700–10220

Y2 Pituusleikkaukset 1:4000 / 1:400

Y2-15	Vt 13 plv 0–2800
Y2-16	Vt 13 plv 2800–5600
Y2-17	Vt 13 plv 5600–8400
Y2-18	Vt 13 plv 8400–11200
Y2-19	Vt 13 plv 11200–14000
Y2-20	Vt 13 plv 14000–16700
Y2-21	Karjalantie plv 0–1200
Y2-22	Pajarilanväylä plv 0–320 ja K3 plv 0–540
Y2-23	M2 plv 0–1060 ja M6 plv 0–815
Y2-24	M7 plv 570–1160
Y2-25	M3 plv 0–2800
Y2-26	M3 plv 2800–4080 ja R2 plv 0–67
Y2-27	M8 plv 0–2800
Y2-28	M8 plv 2800–5600
Y2-29	M8 plv 5600–7000
Y2-30	E1R1, E1R2, E2R1 ja E2R2
Y2-31	E3R1, E3R2, E3R3 ja E3R4
Y2-32	E4R1, E4R2, E4R3 ja E4R4
Y2-33	E5R1, E5R3 ja E5R4
Y2-34	E6R1, E6R2 ja E6R4
Y2-35	E7R1, E7R2 ja E7R4


Y3 Siltaluonnokset


Y3-1	S1 Mälkiän risteyssilta
Y3-2	S3AB Nuijamaan ylikulkusilta
Y3-3	S5 Sataman ETL, risteyssilta
Y3-4	S12 Vihersilta
Y3-5	S17 Rapattilan risteyssilta

Y4 Valaistuksen yleiskartat 1:20000


Y4-1	Vt 13 plv 0–5000, Karjalankatu plv 0–1200
Y4-2	Plv 5000–11000
Y4-3	Plv 11000–16600


- Uusi tiejärjestely
- Muiden suunnitelmien mukaiset järjestelyt
- Uusi jalankulku- ja pyöräilytie
- Meluntorjunta
- Nykyinen meluntorjunta
- Asemakaava-alueen raja
- Kiertoliittymä
- Silta

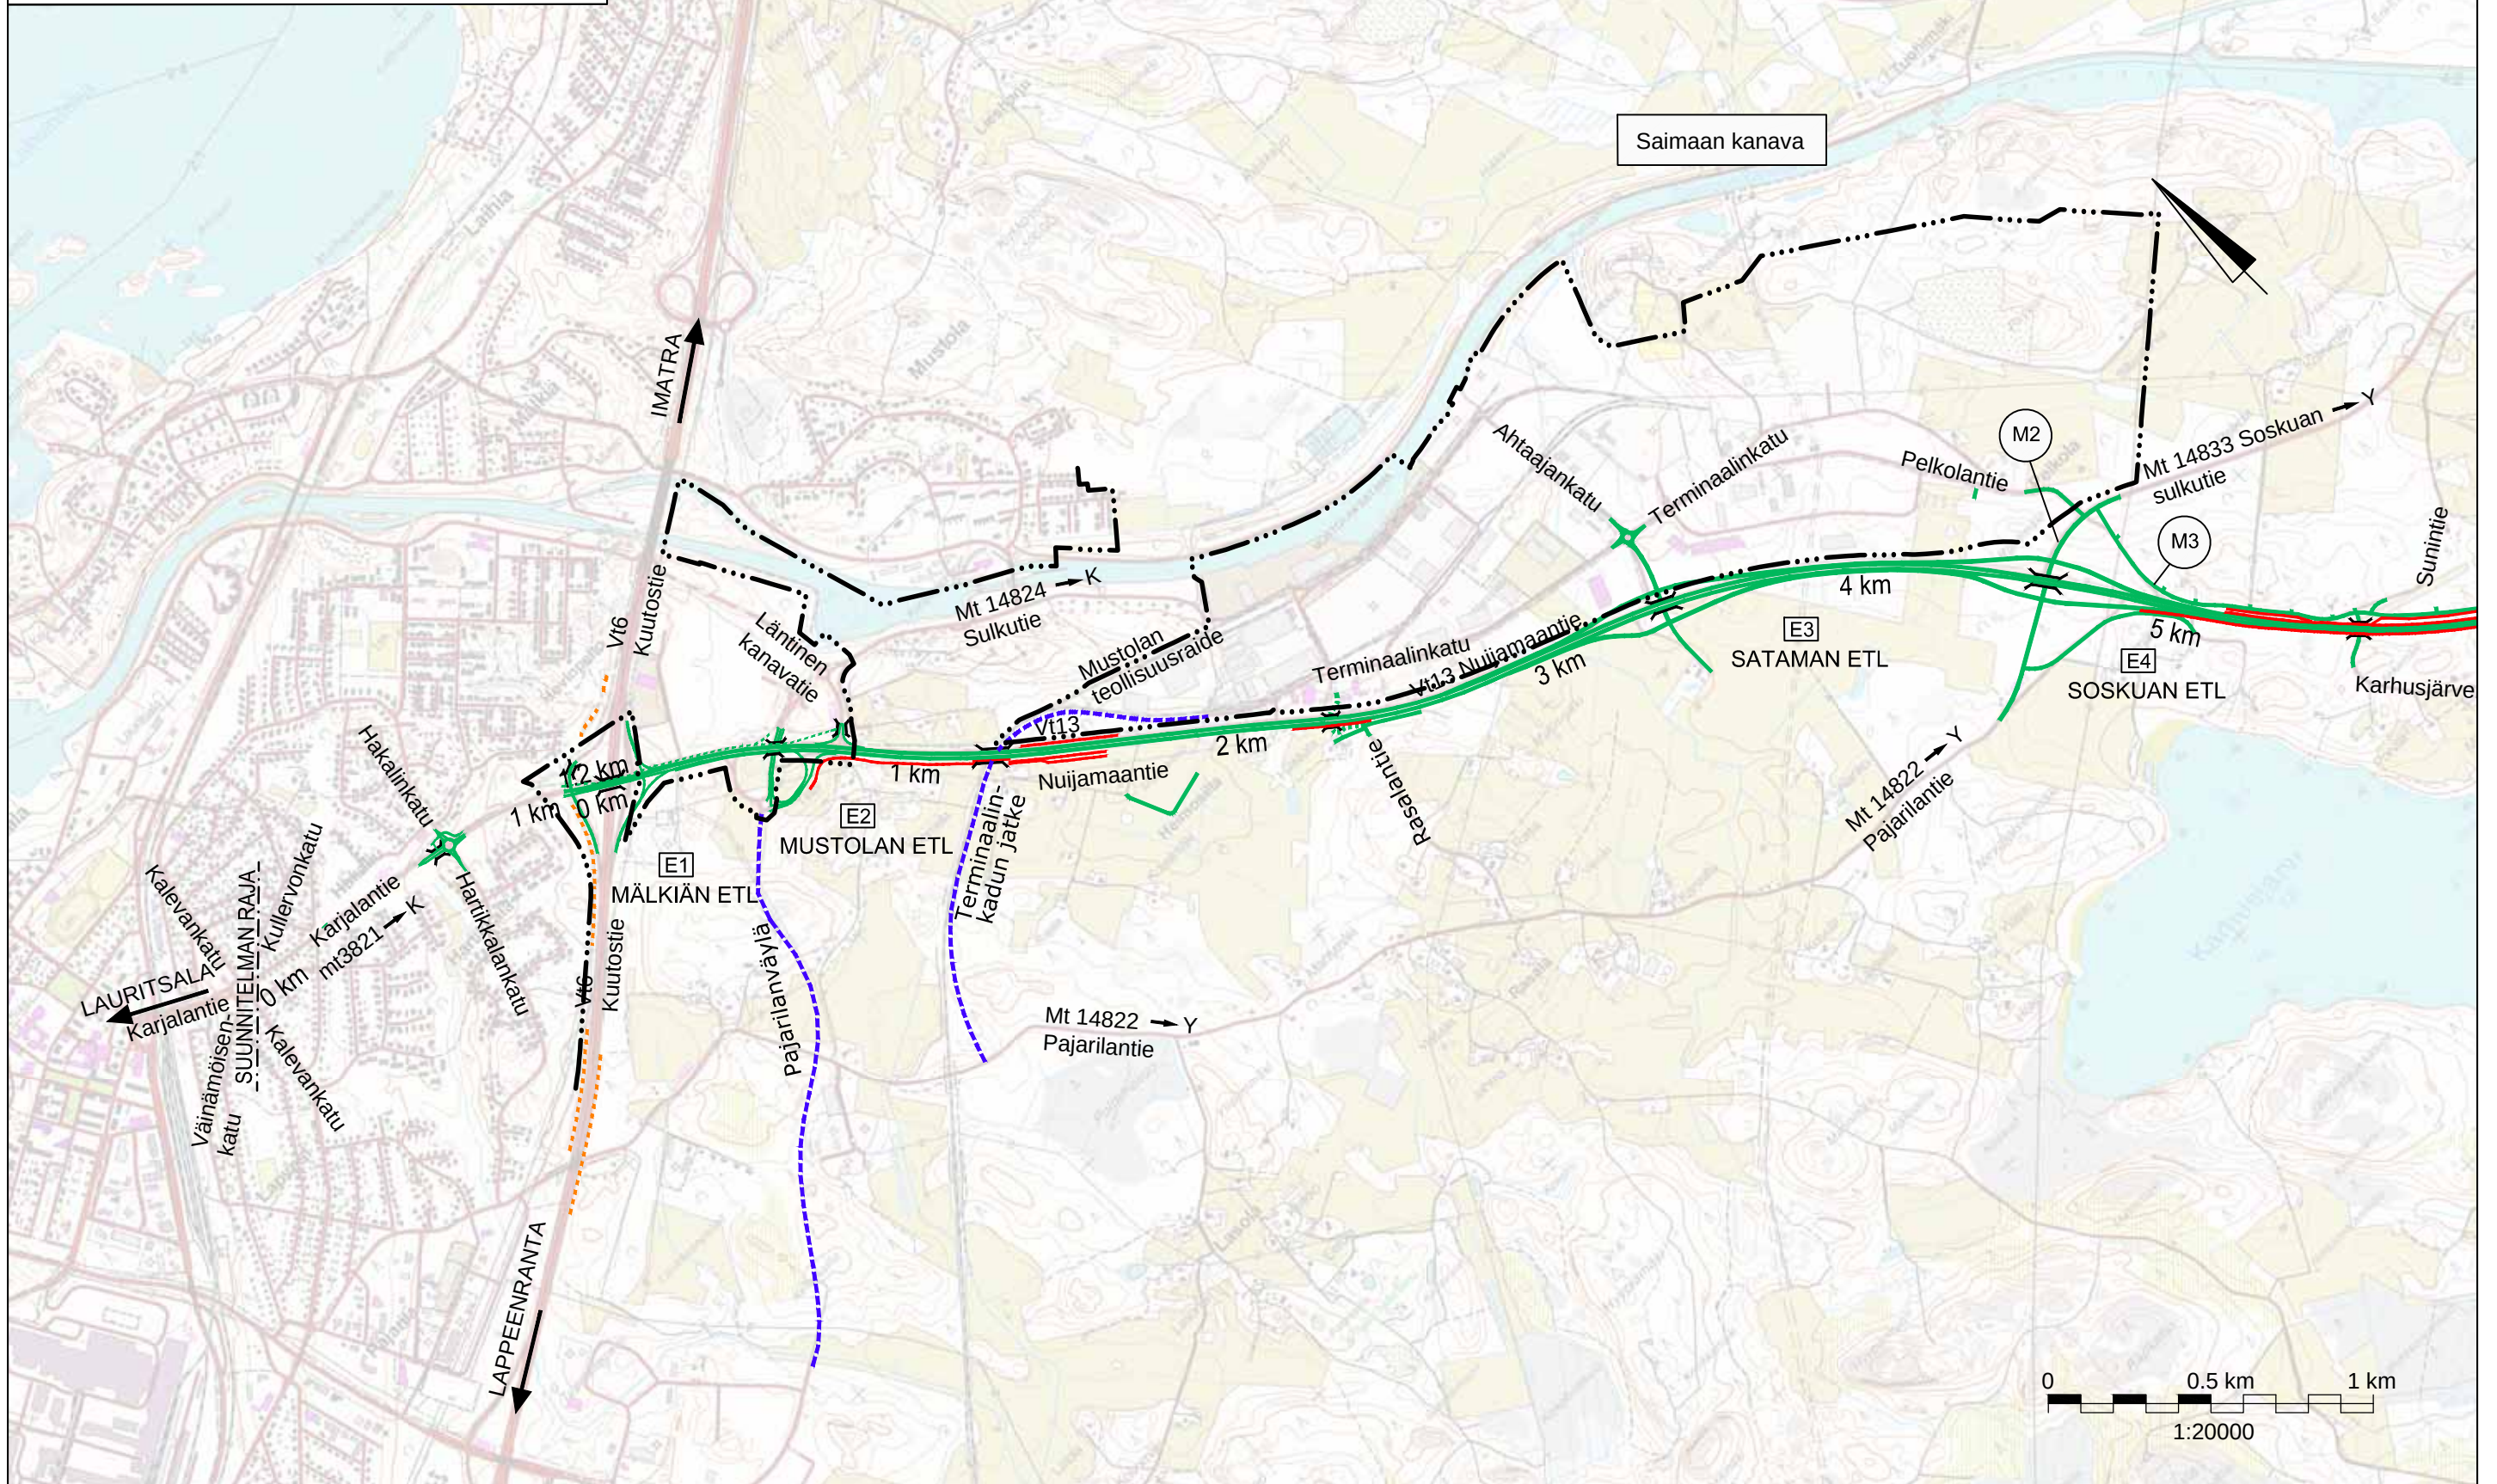


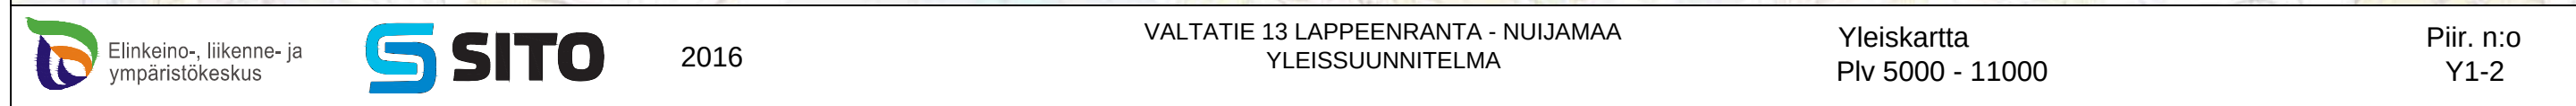


- Uusi tiejärjestely
- Muiden suunnitelmien mukaiset järjestelyt
- Uusi jalankulku- ja pyöräilytie
- Meluntorjunta
- Nykyinen meluntorjunta
- Asemakaava-alueen raja
- Kiertoliittymä
- Silta

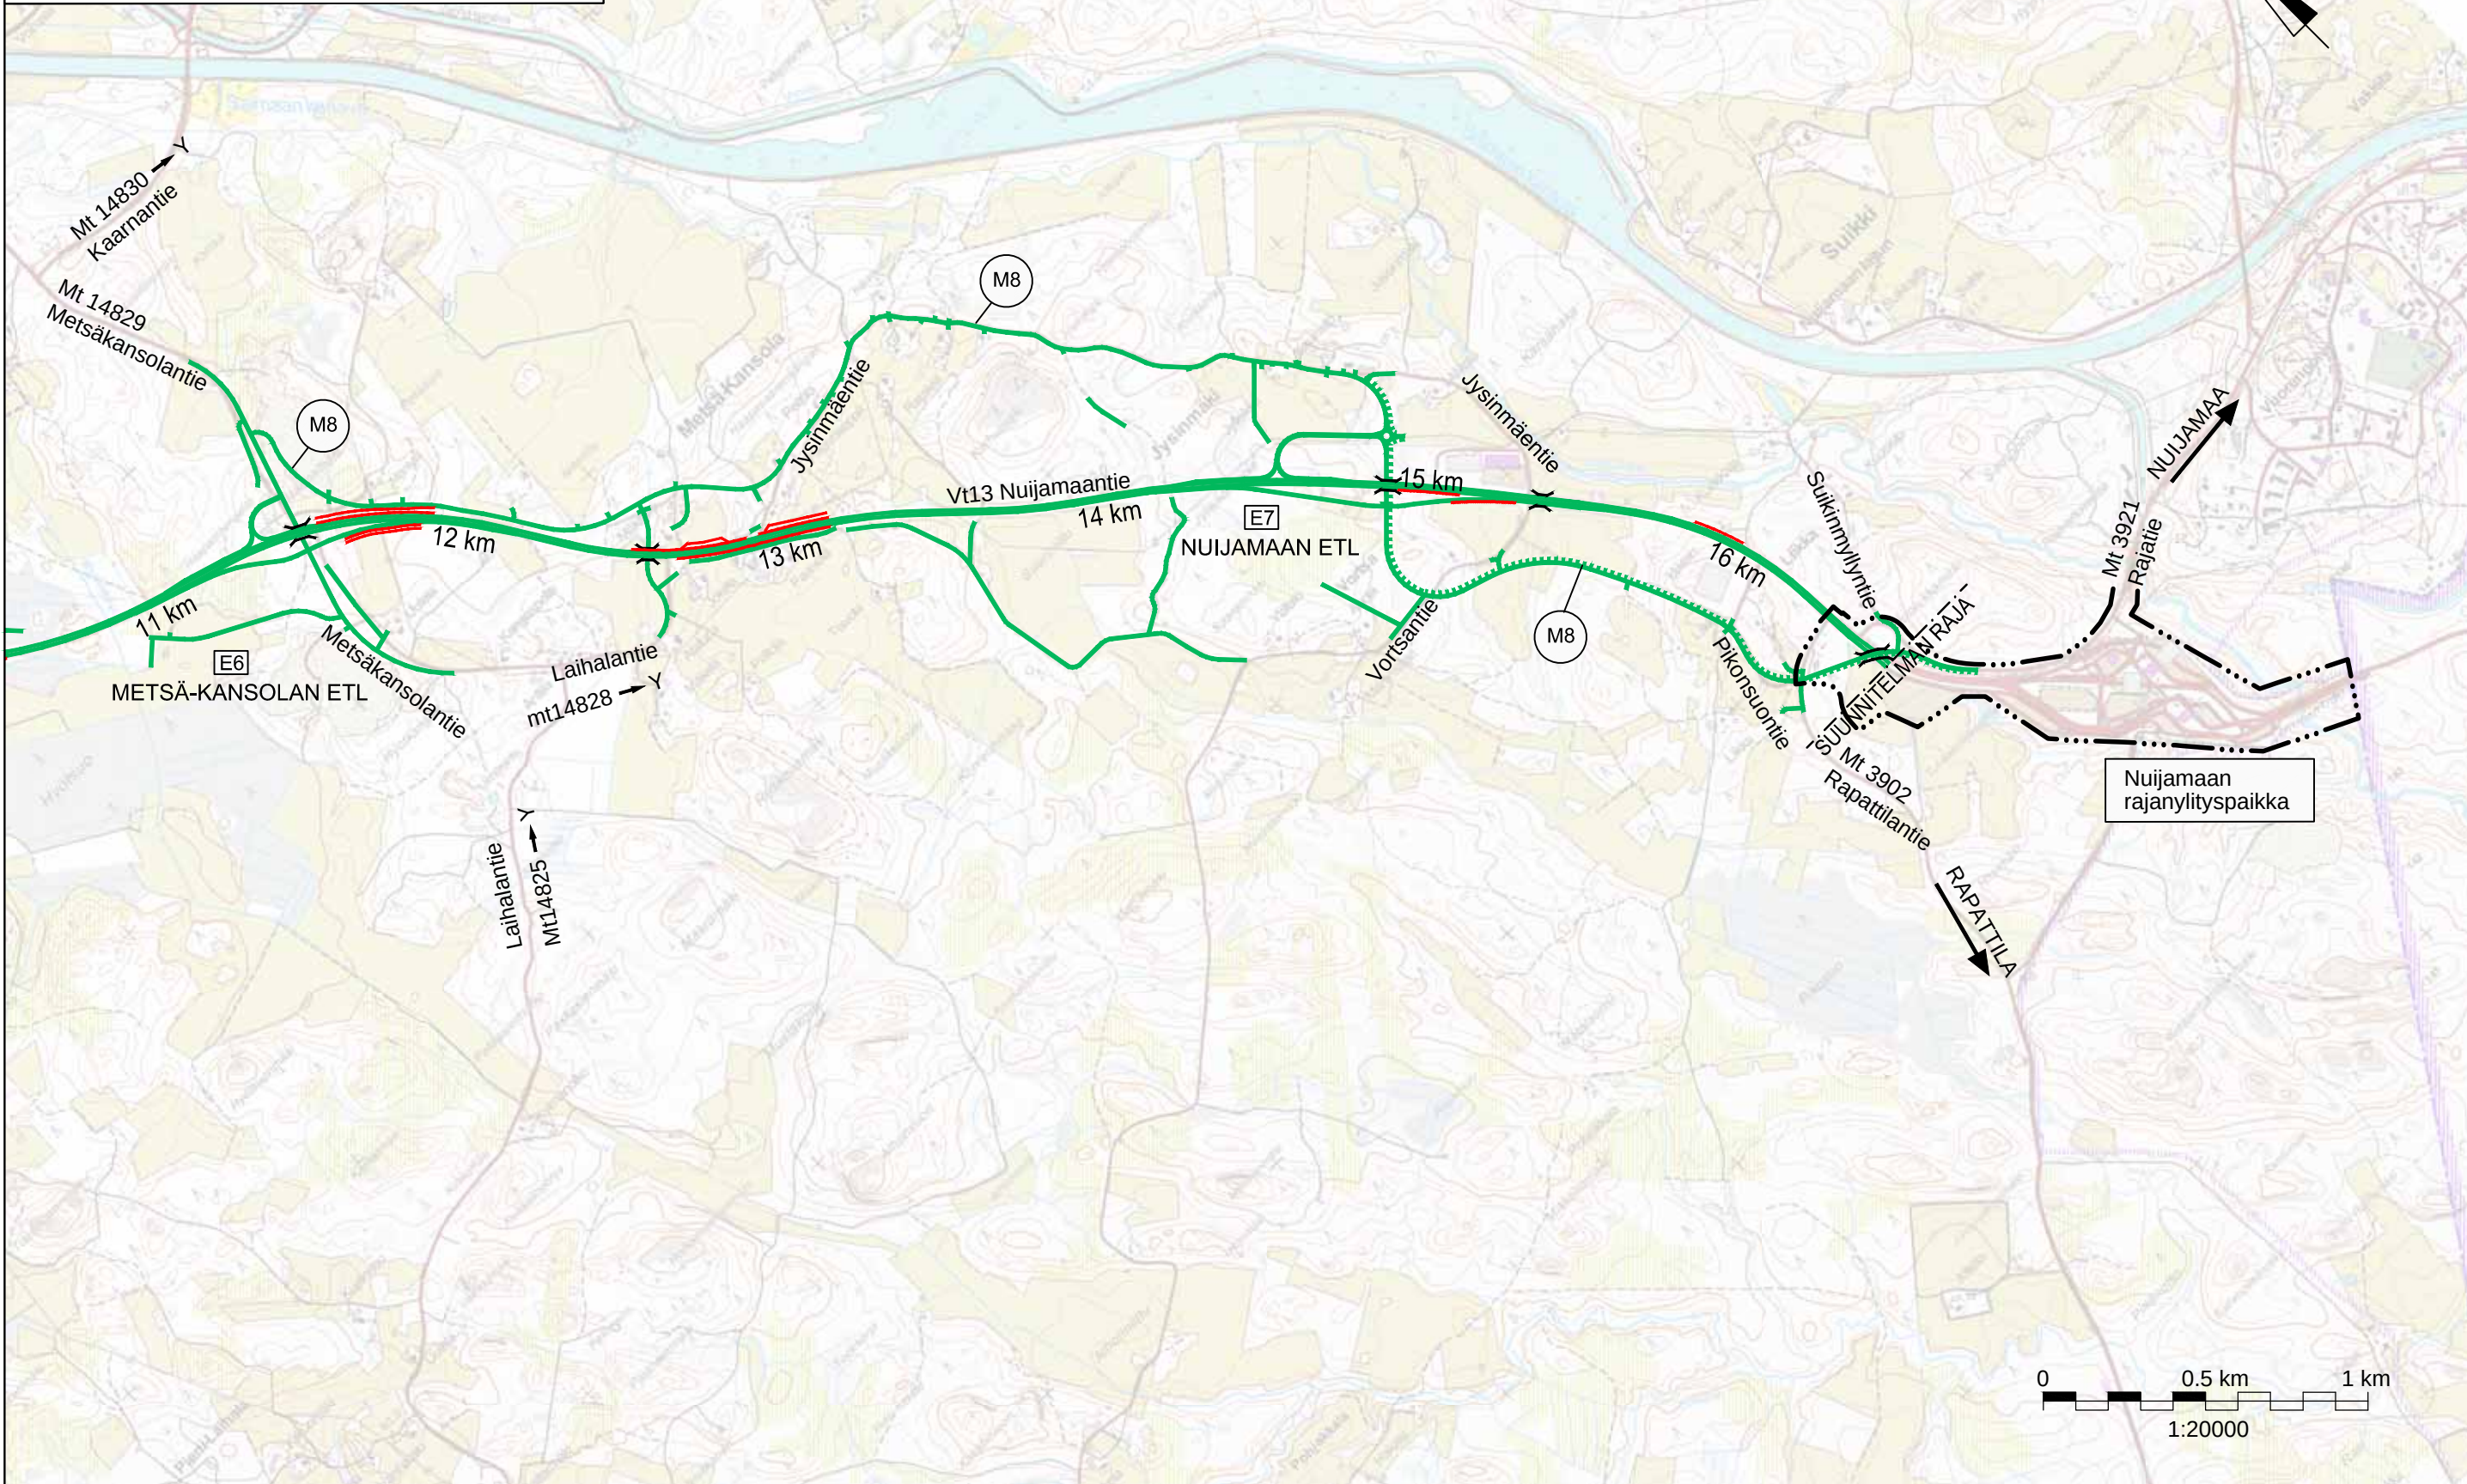


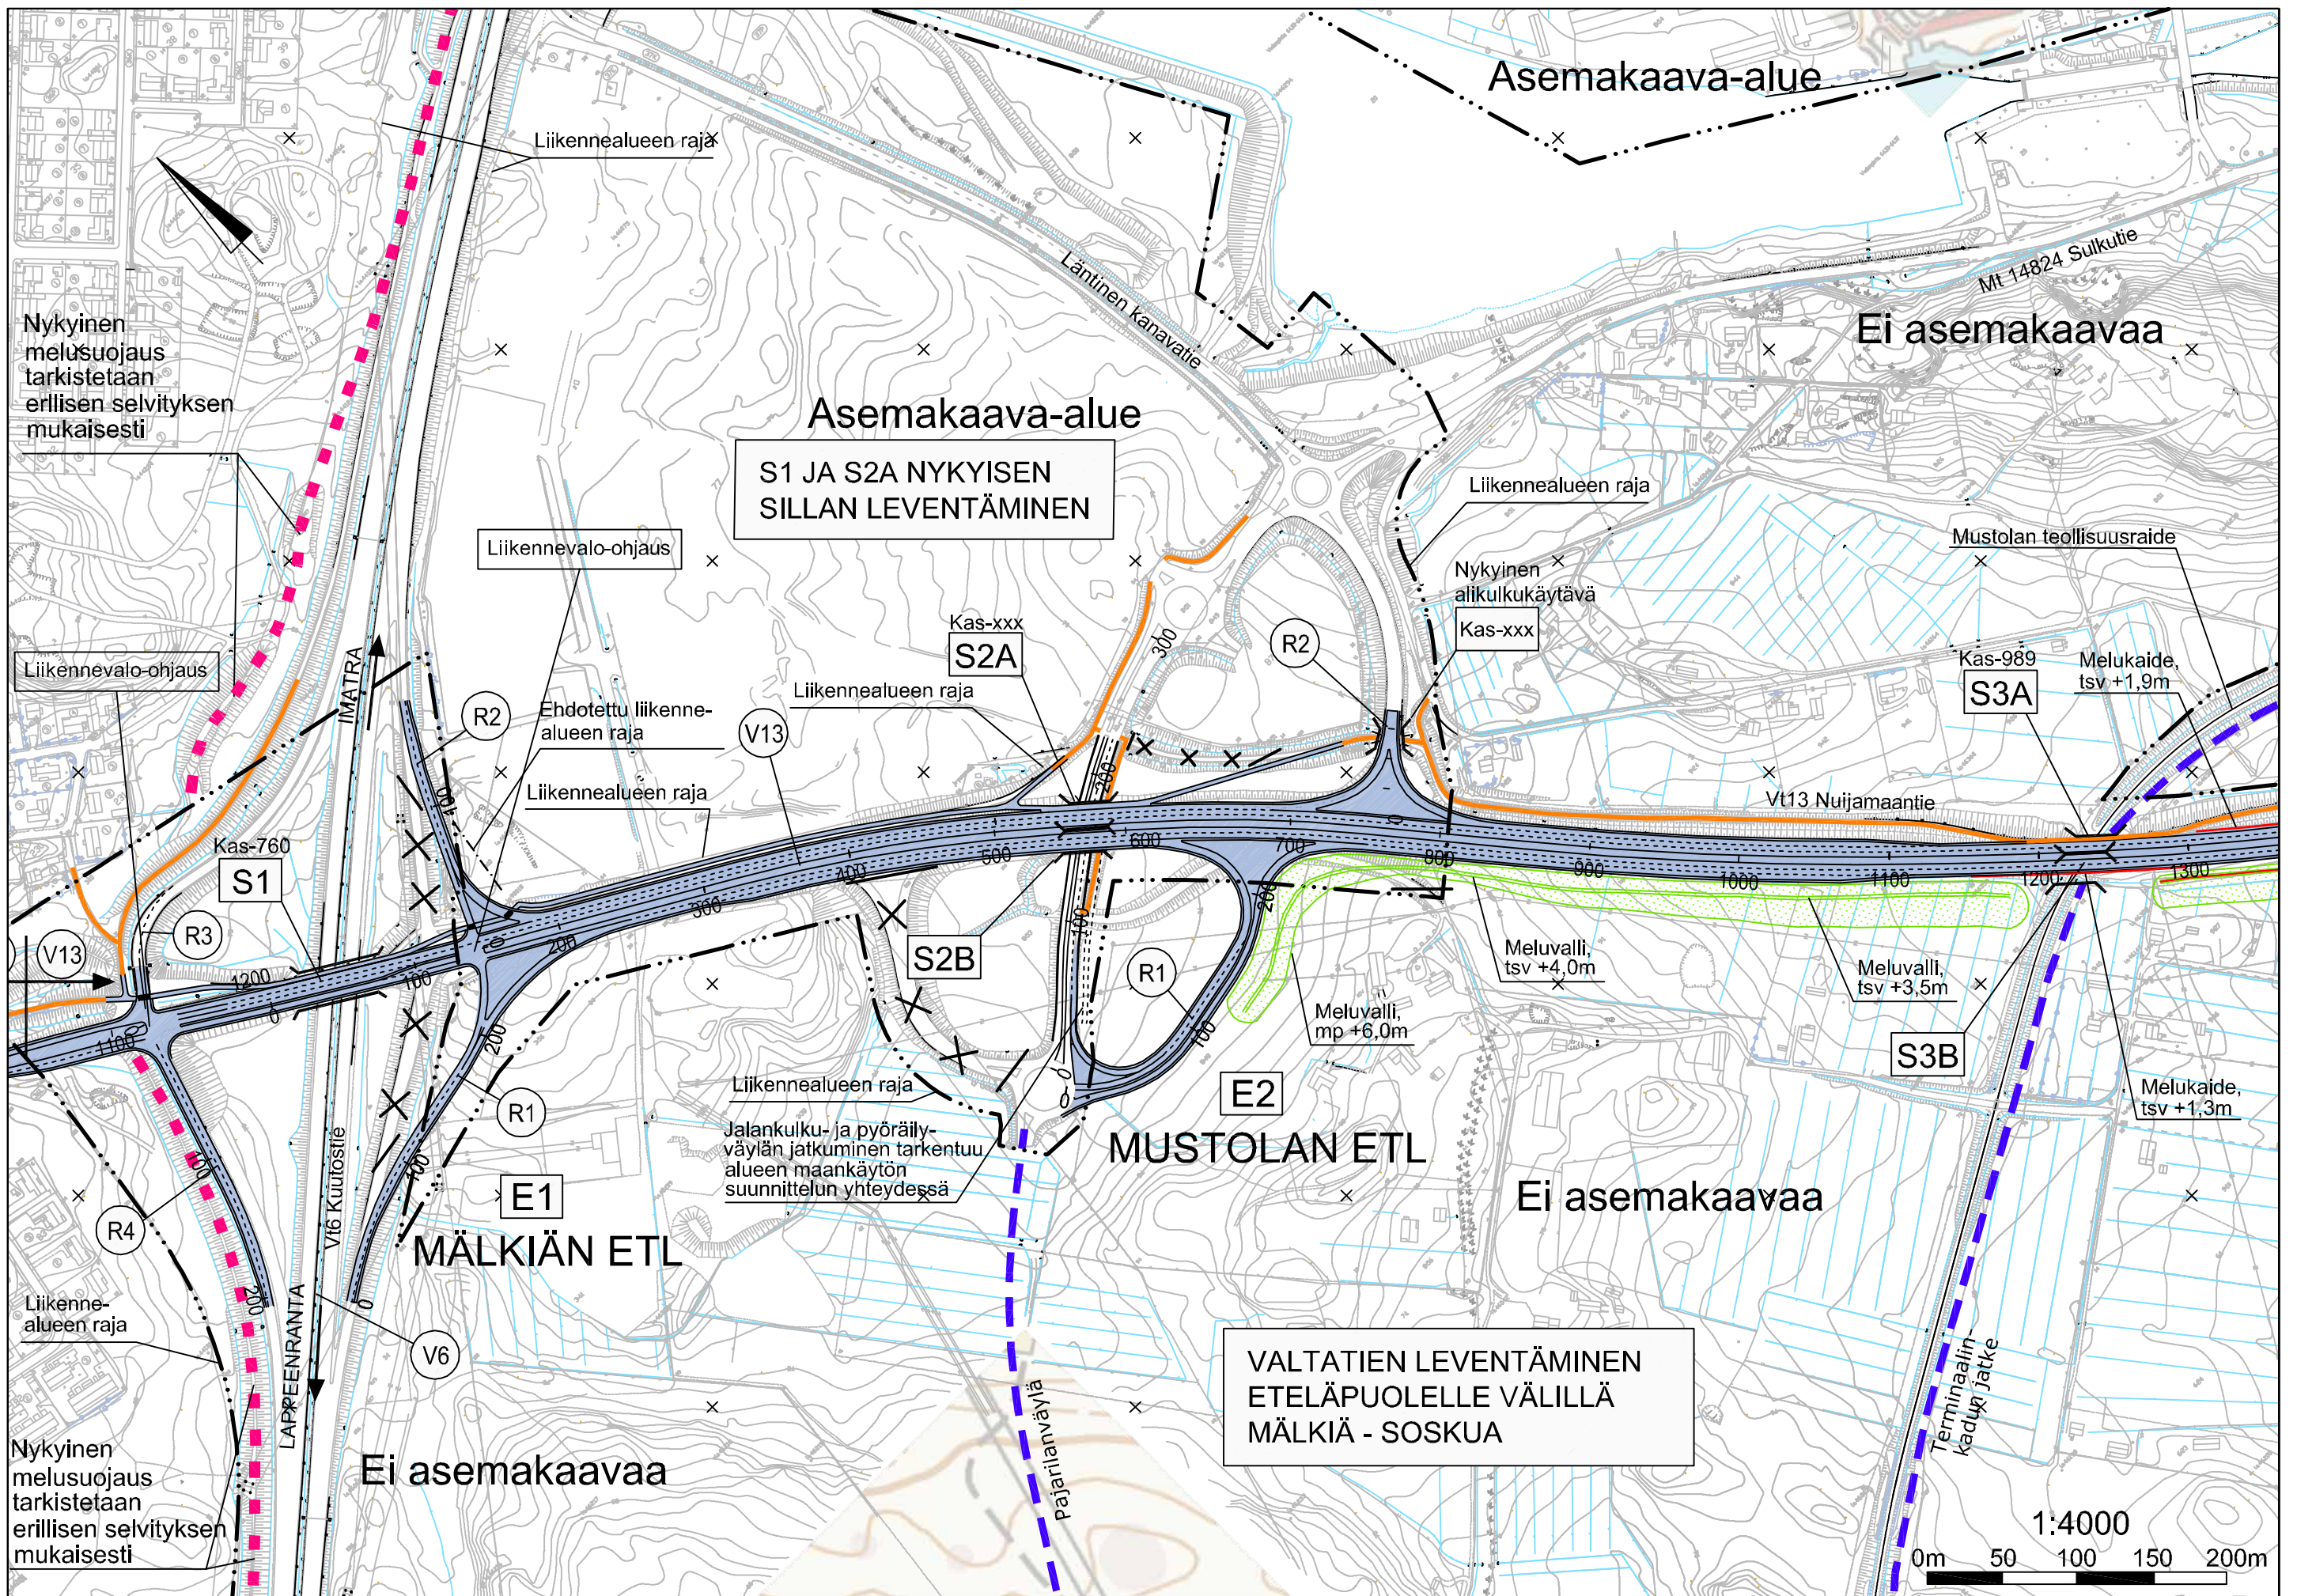


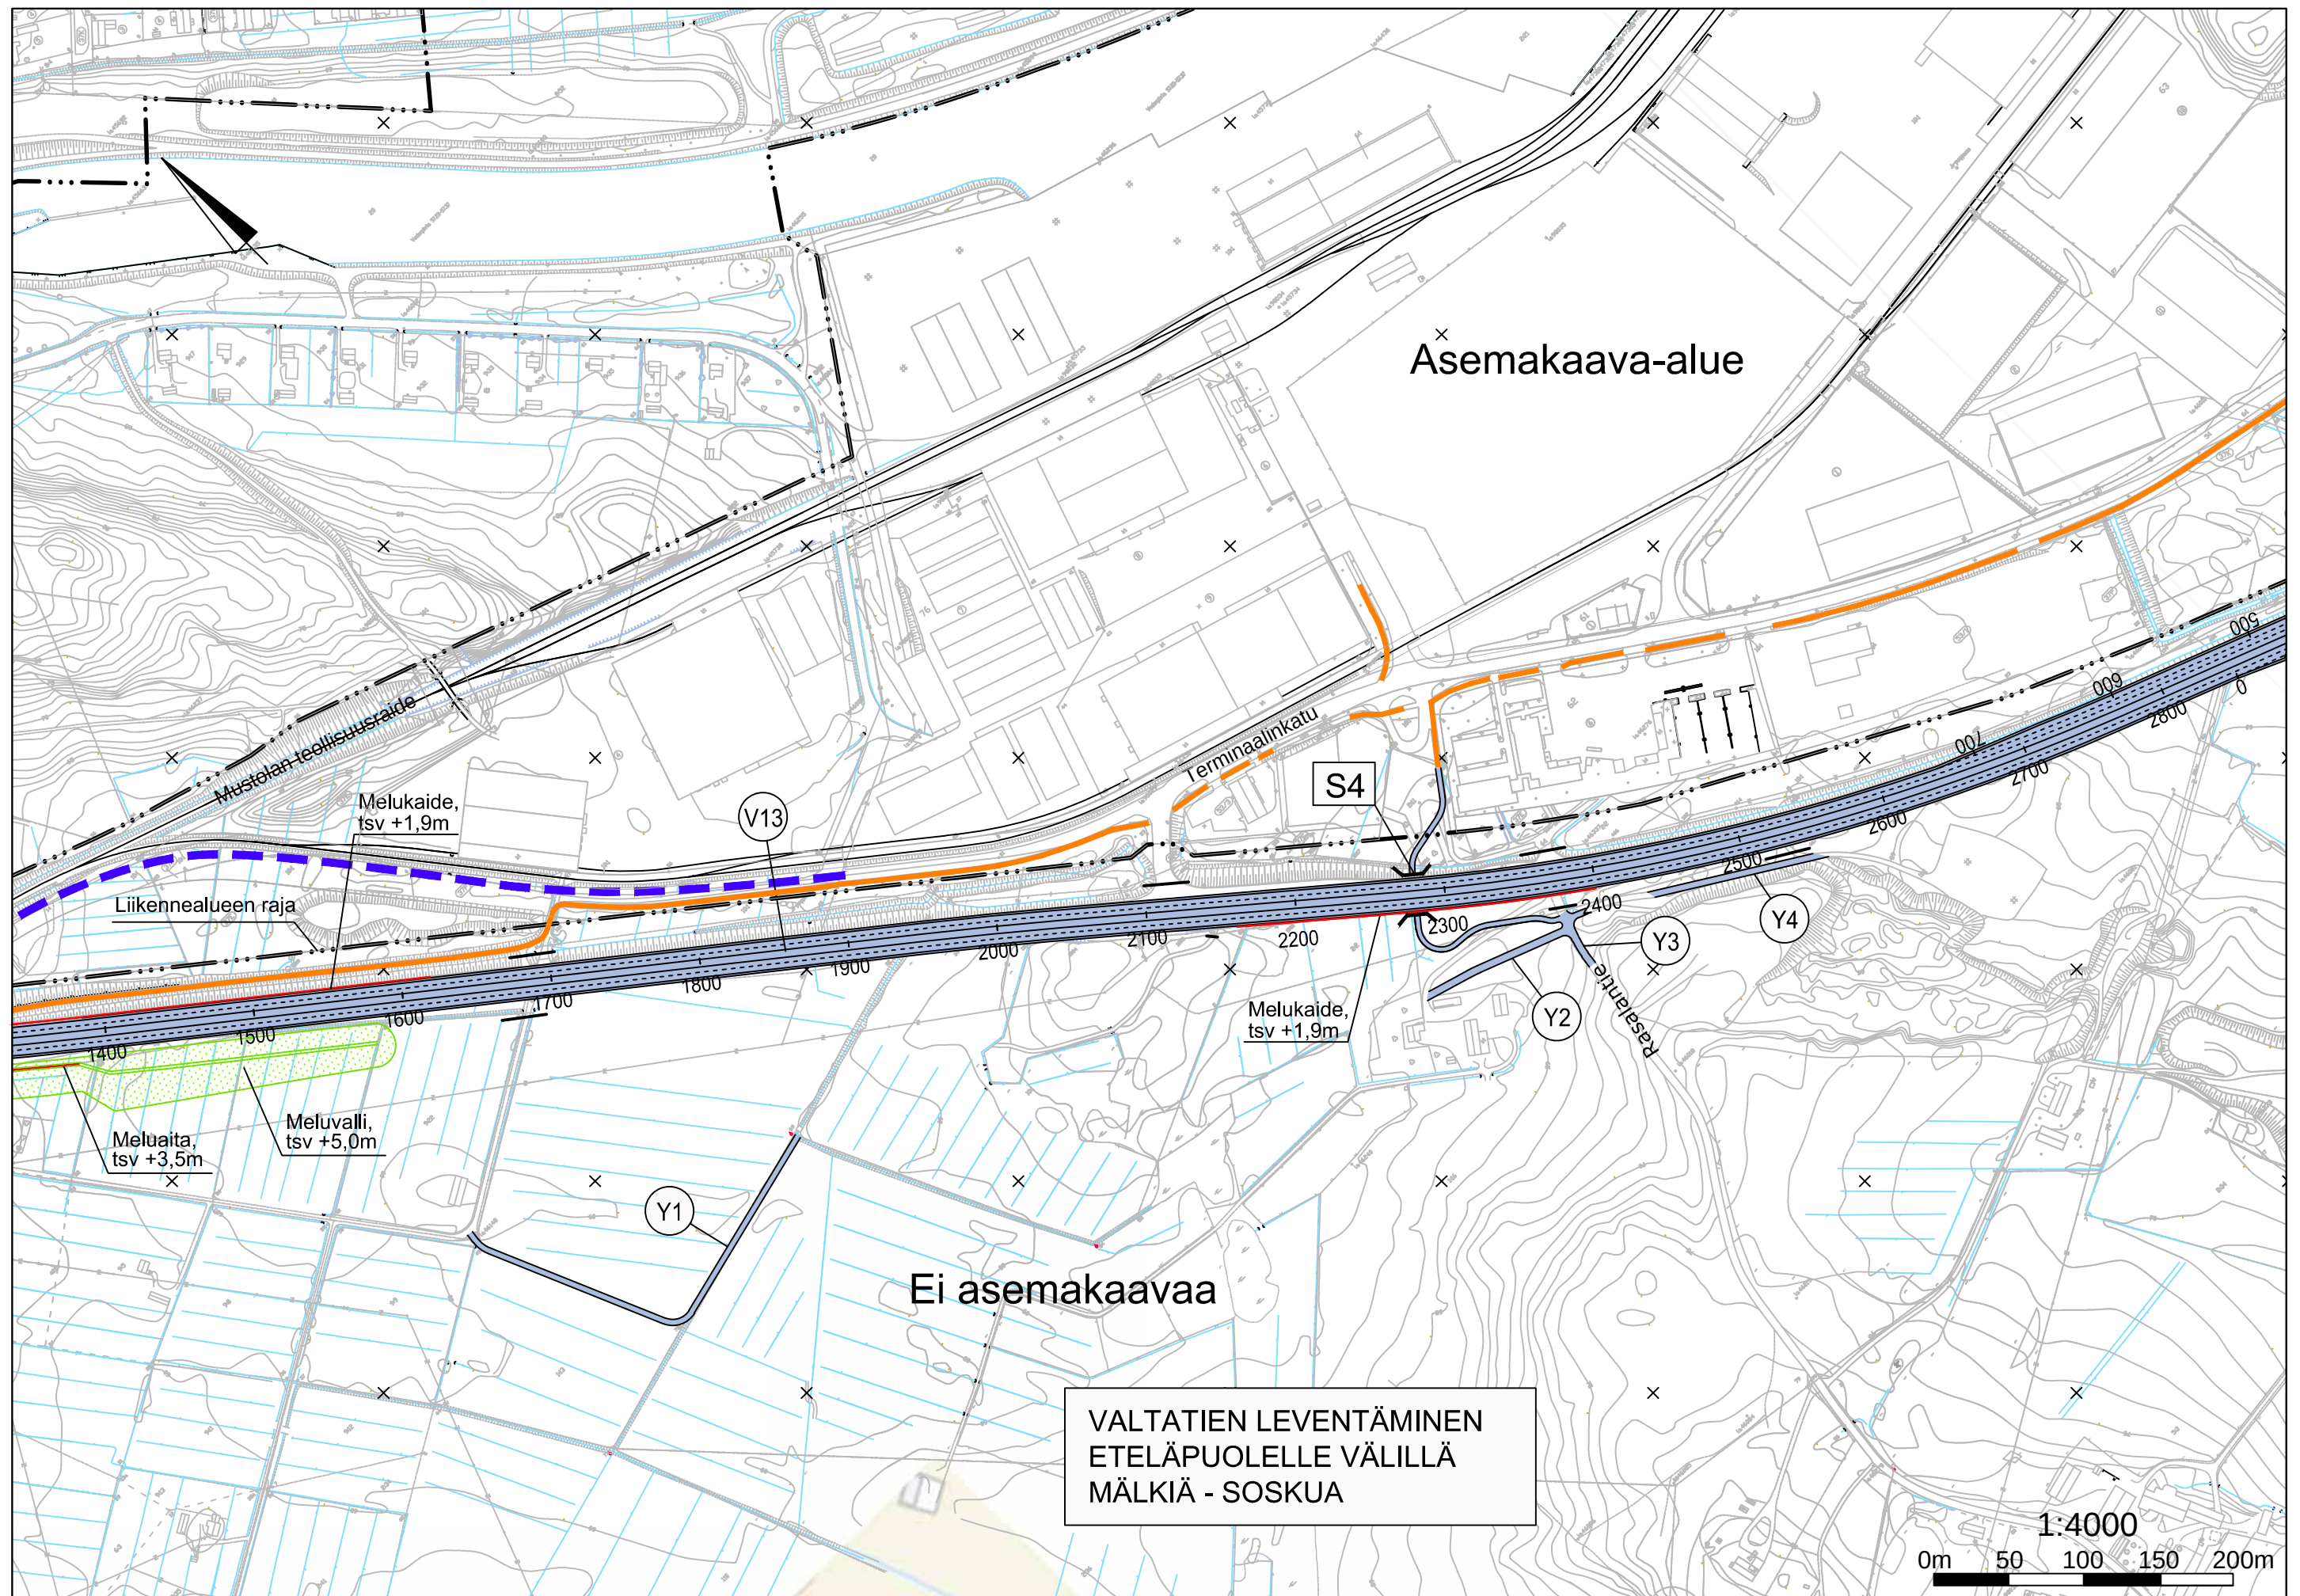

VALTATIE 13 LAPPEENRANTA - NUIJAMAA
YLEISSUUNNITELMA

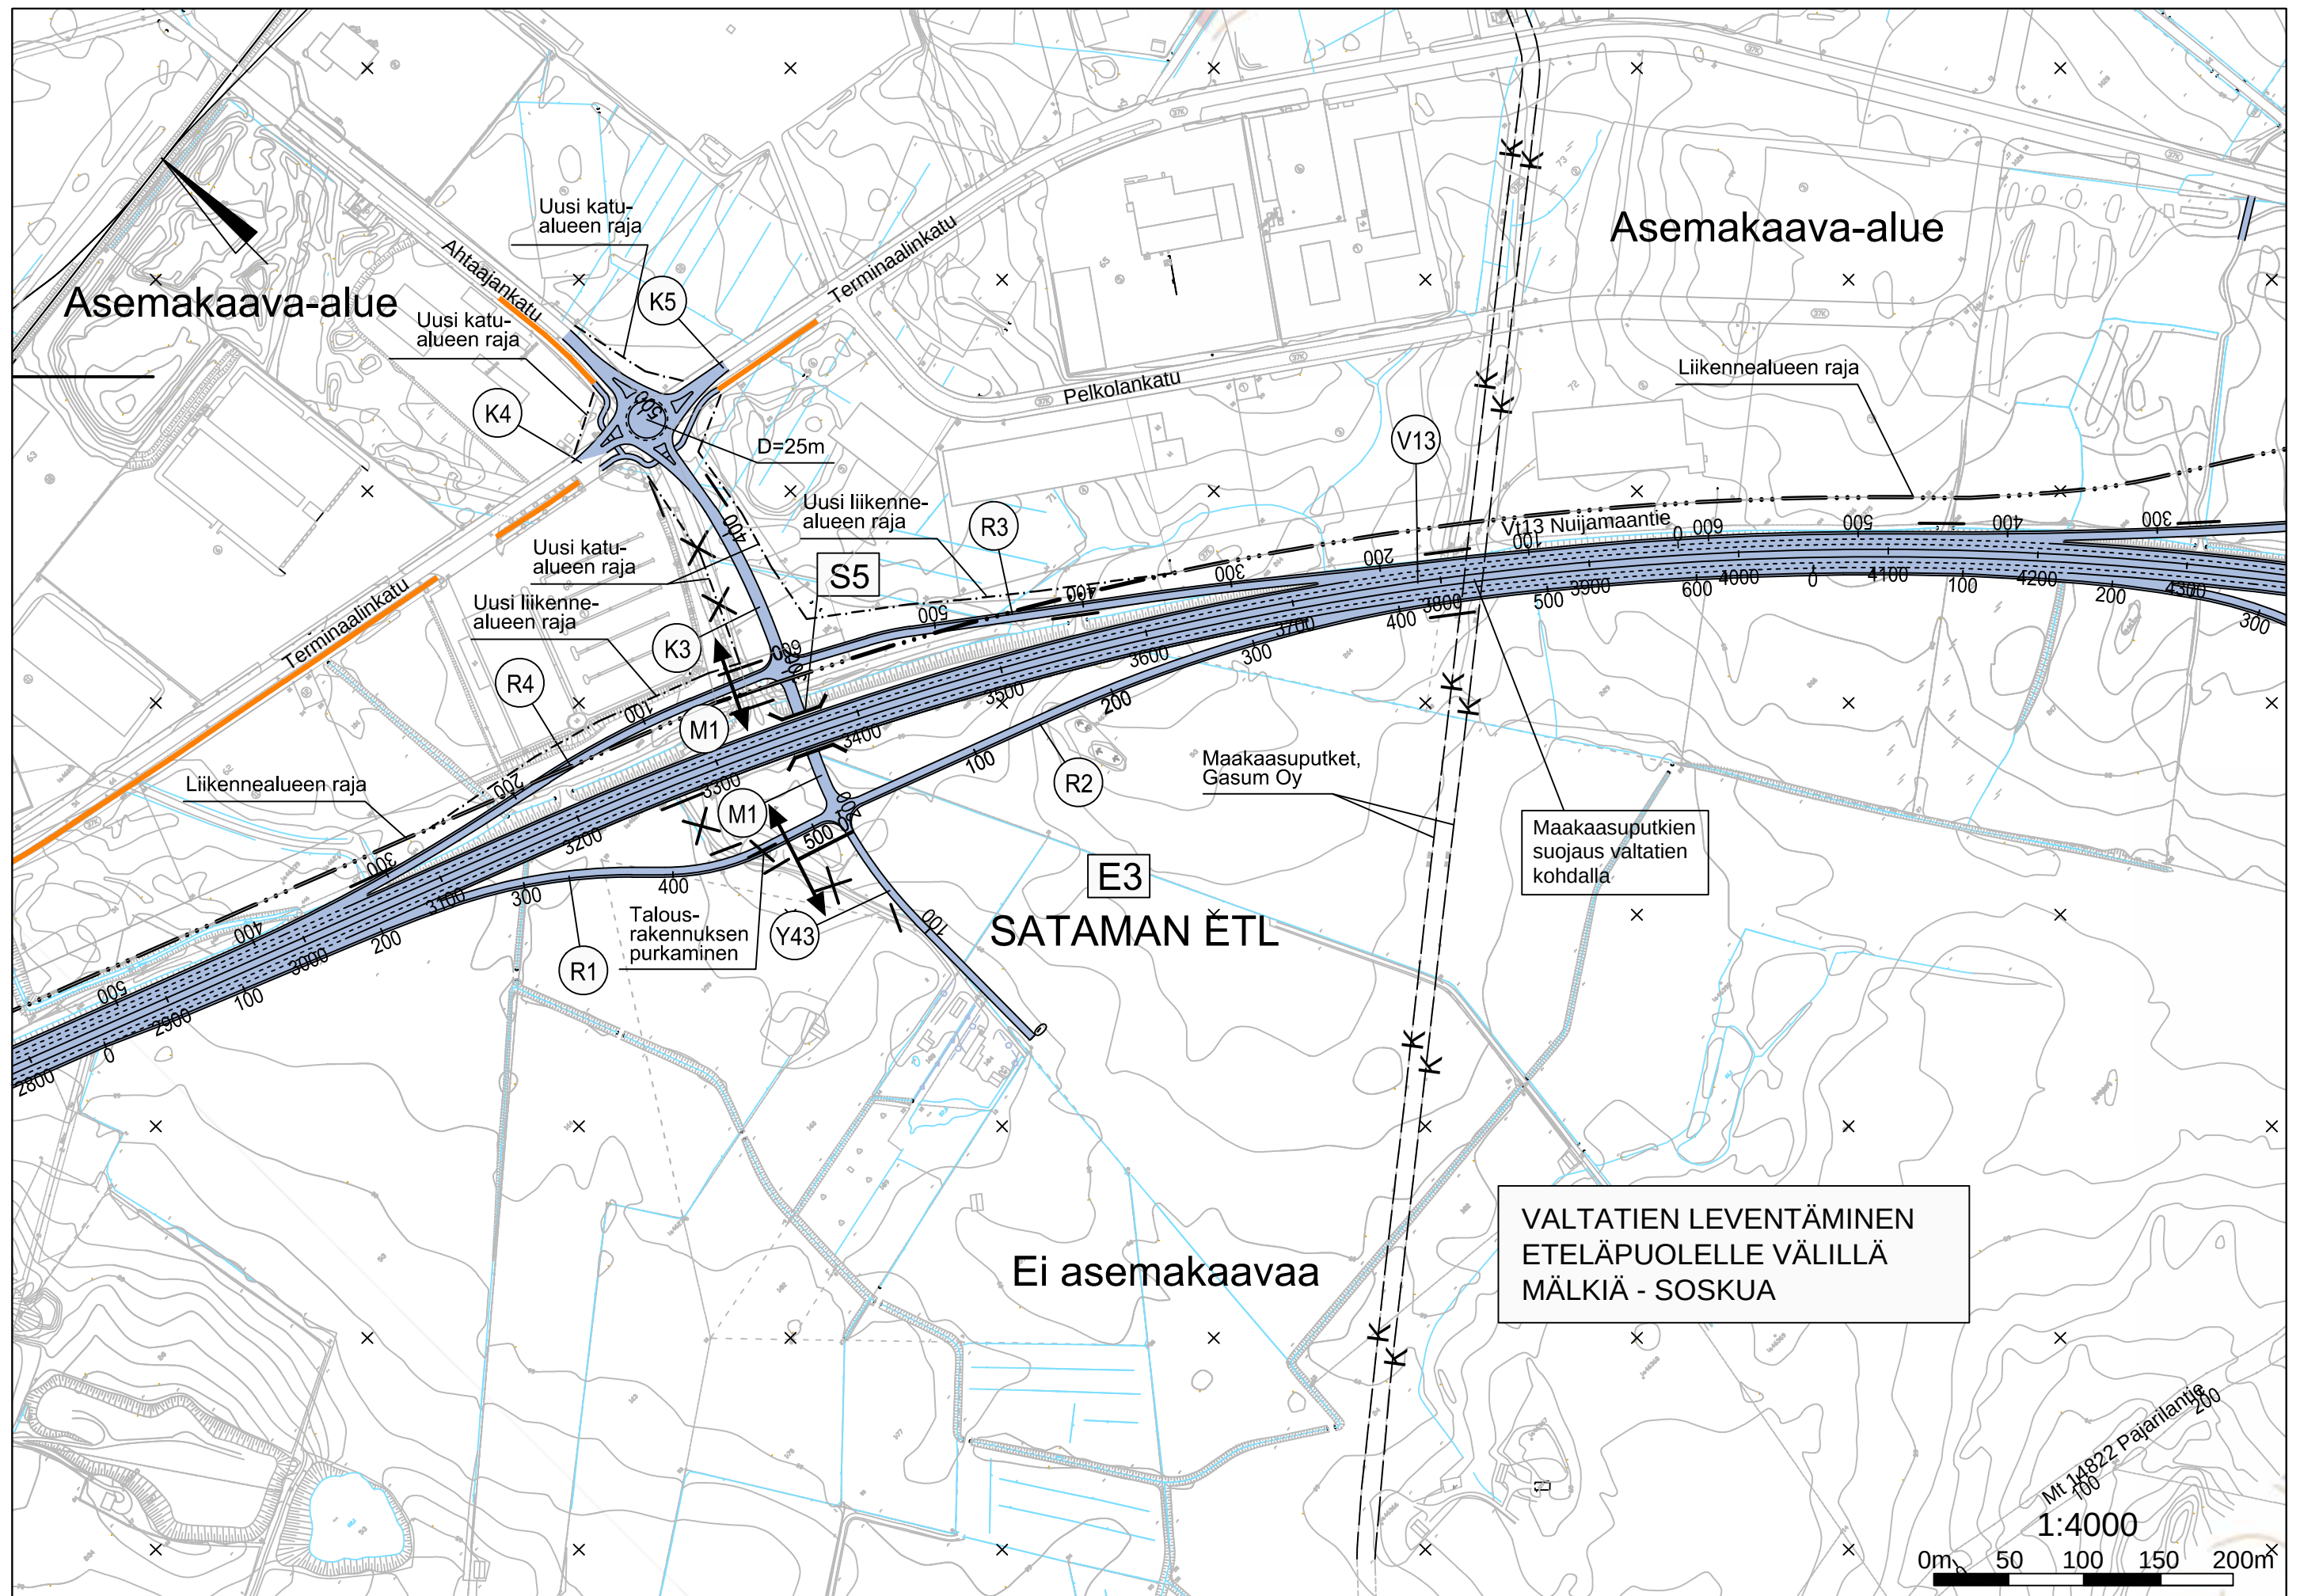

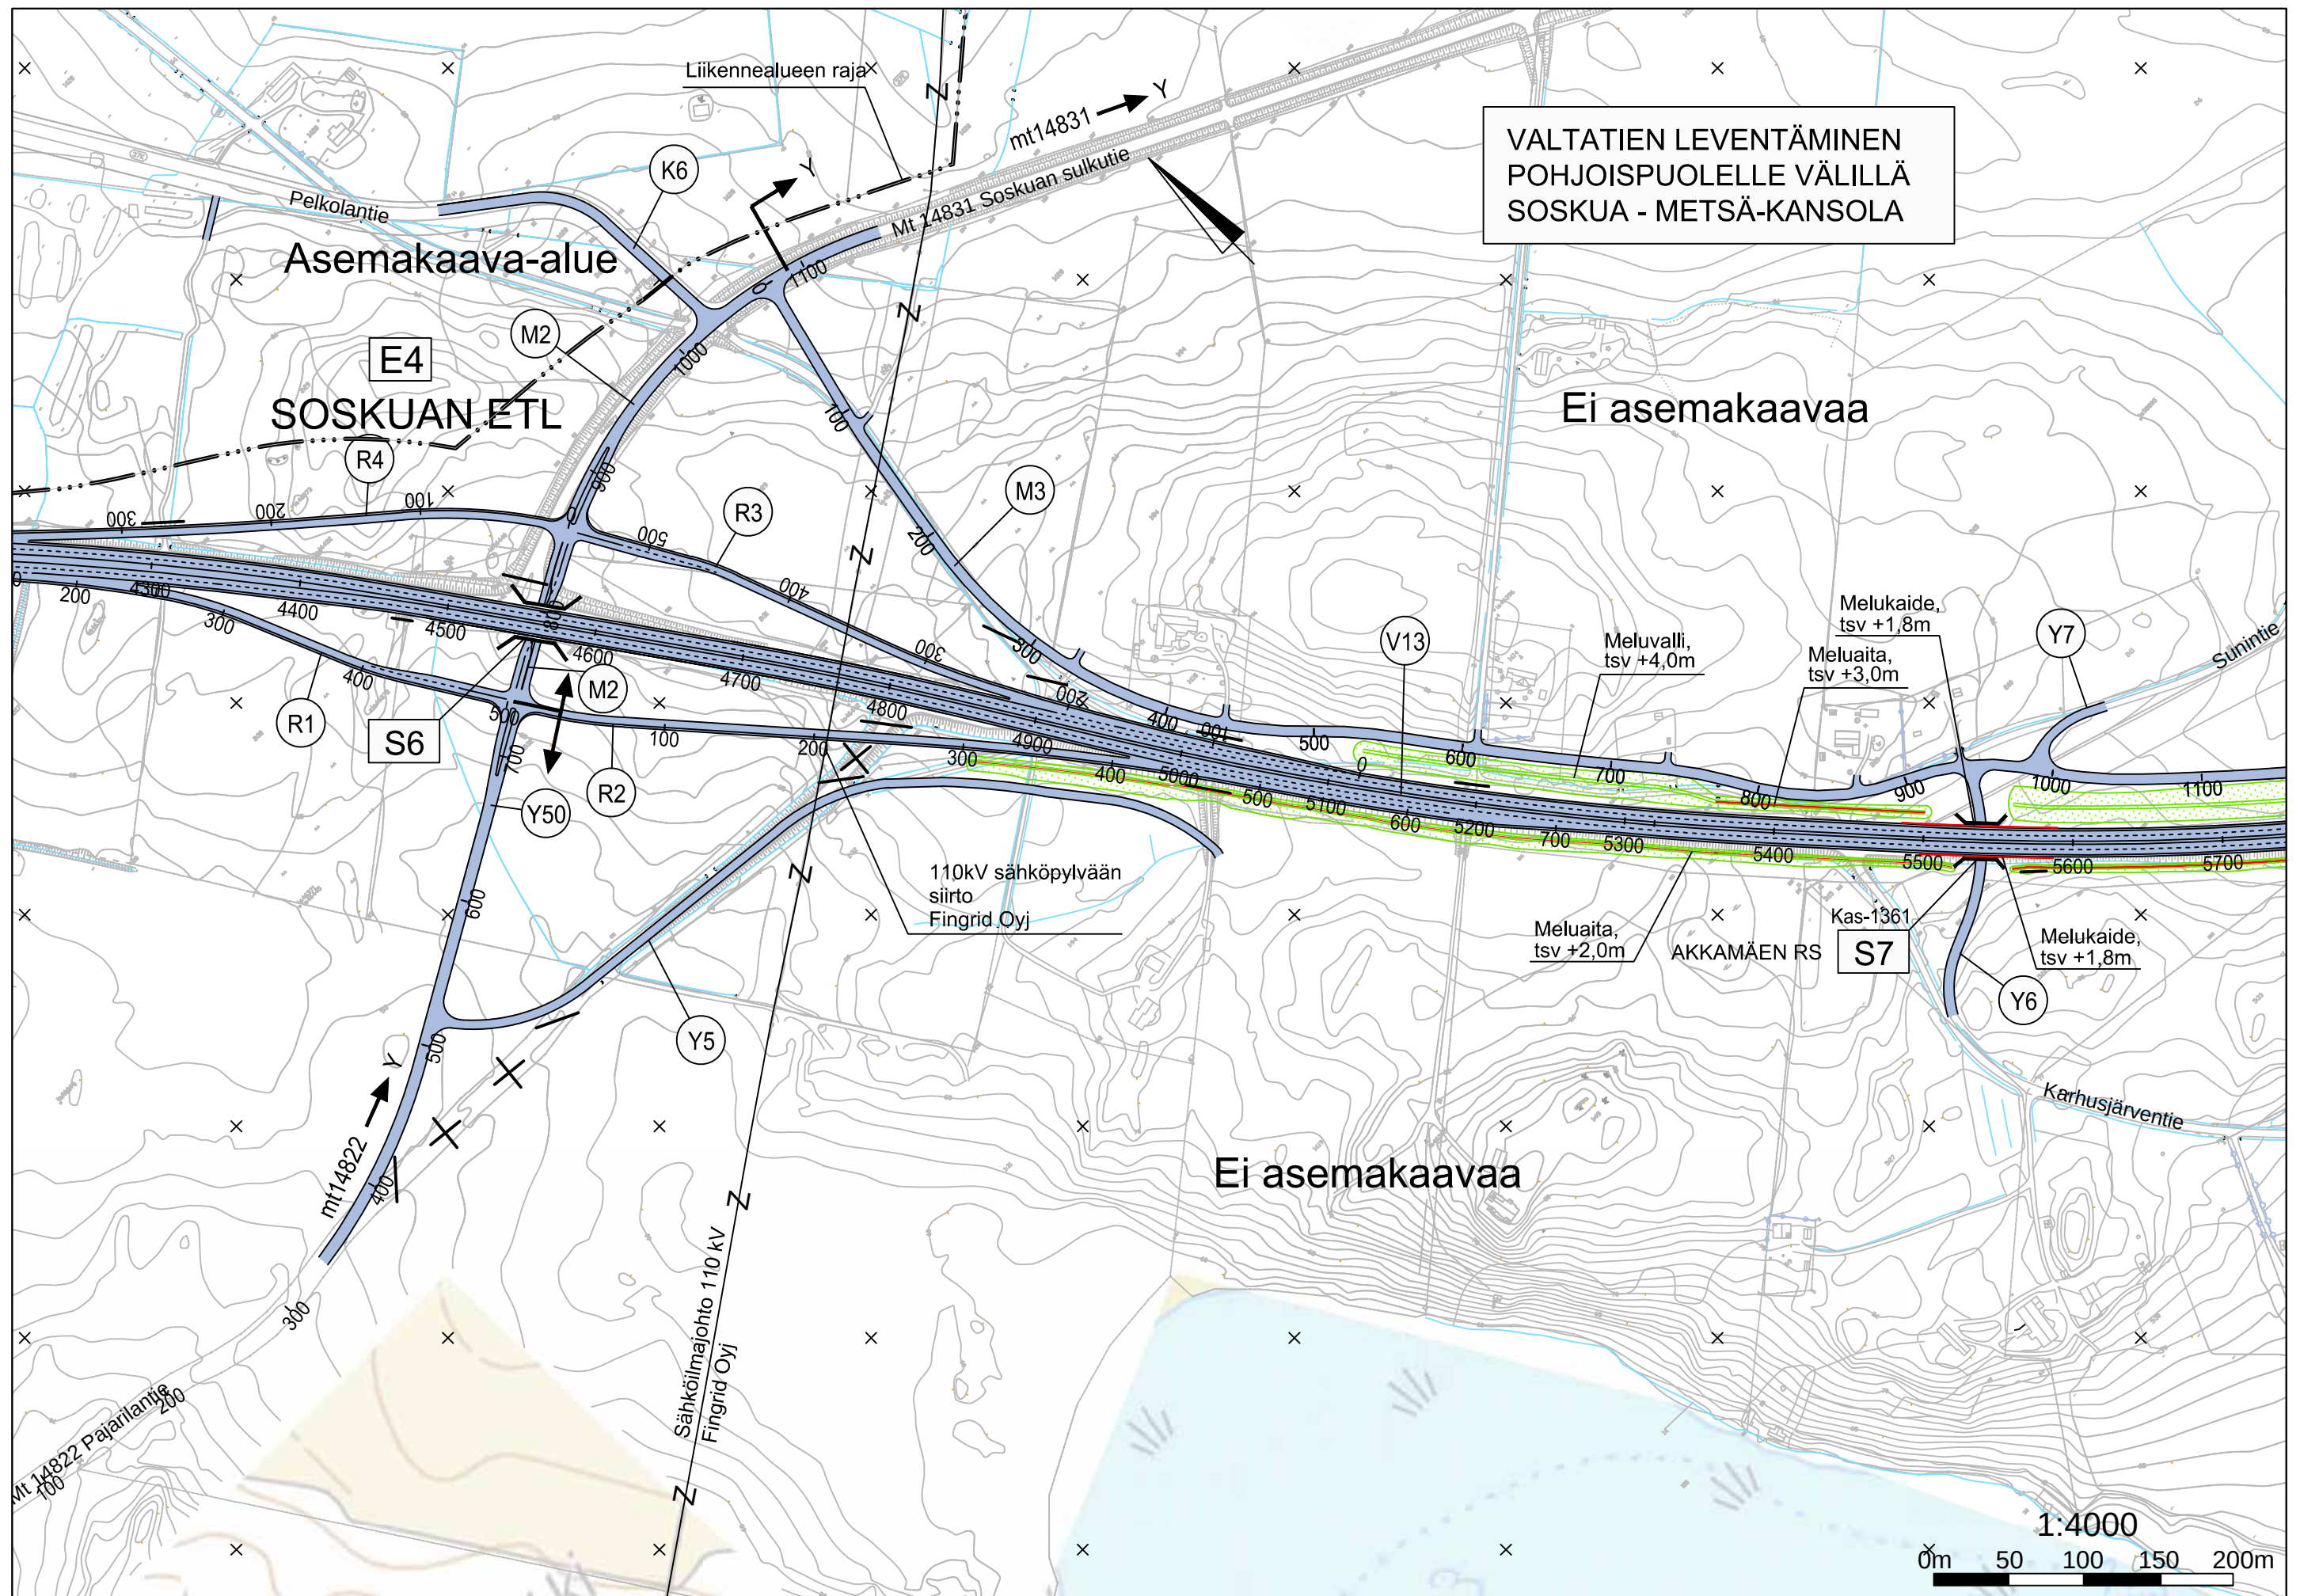

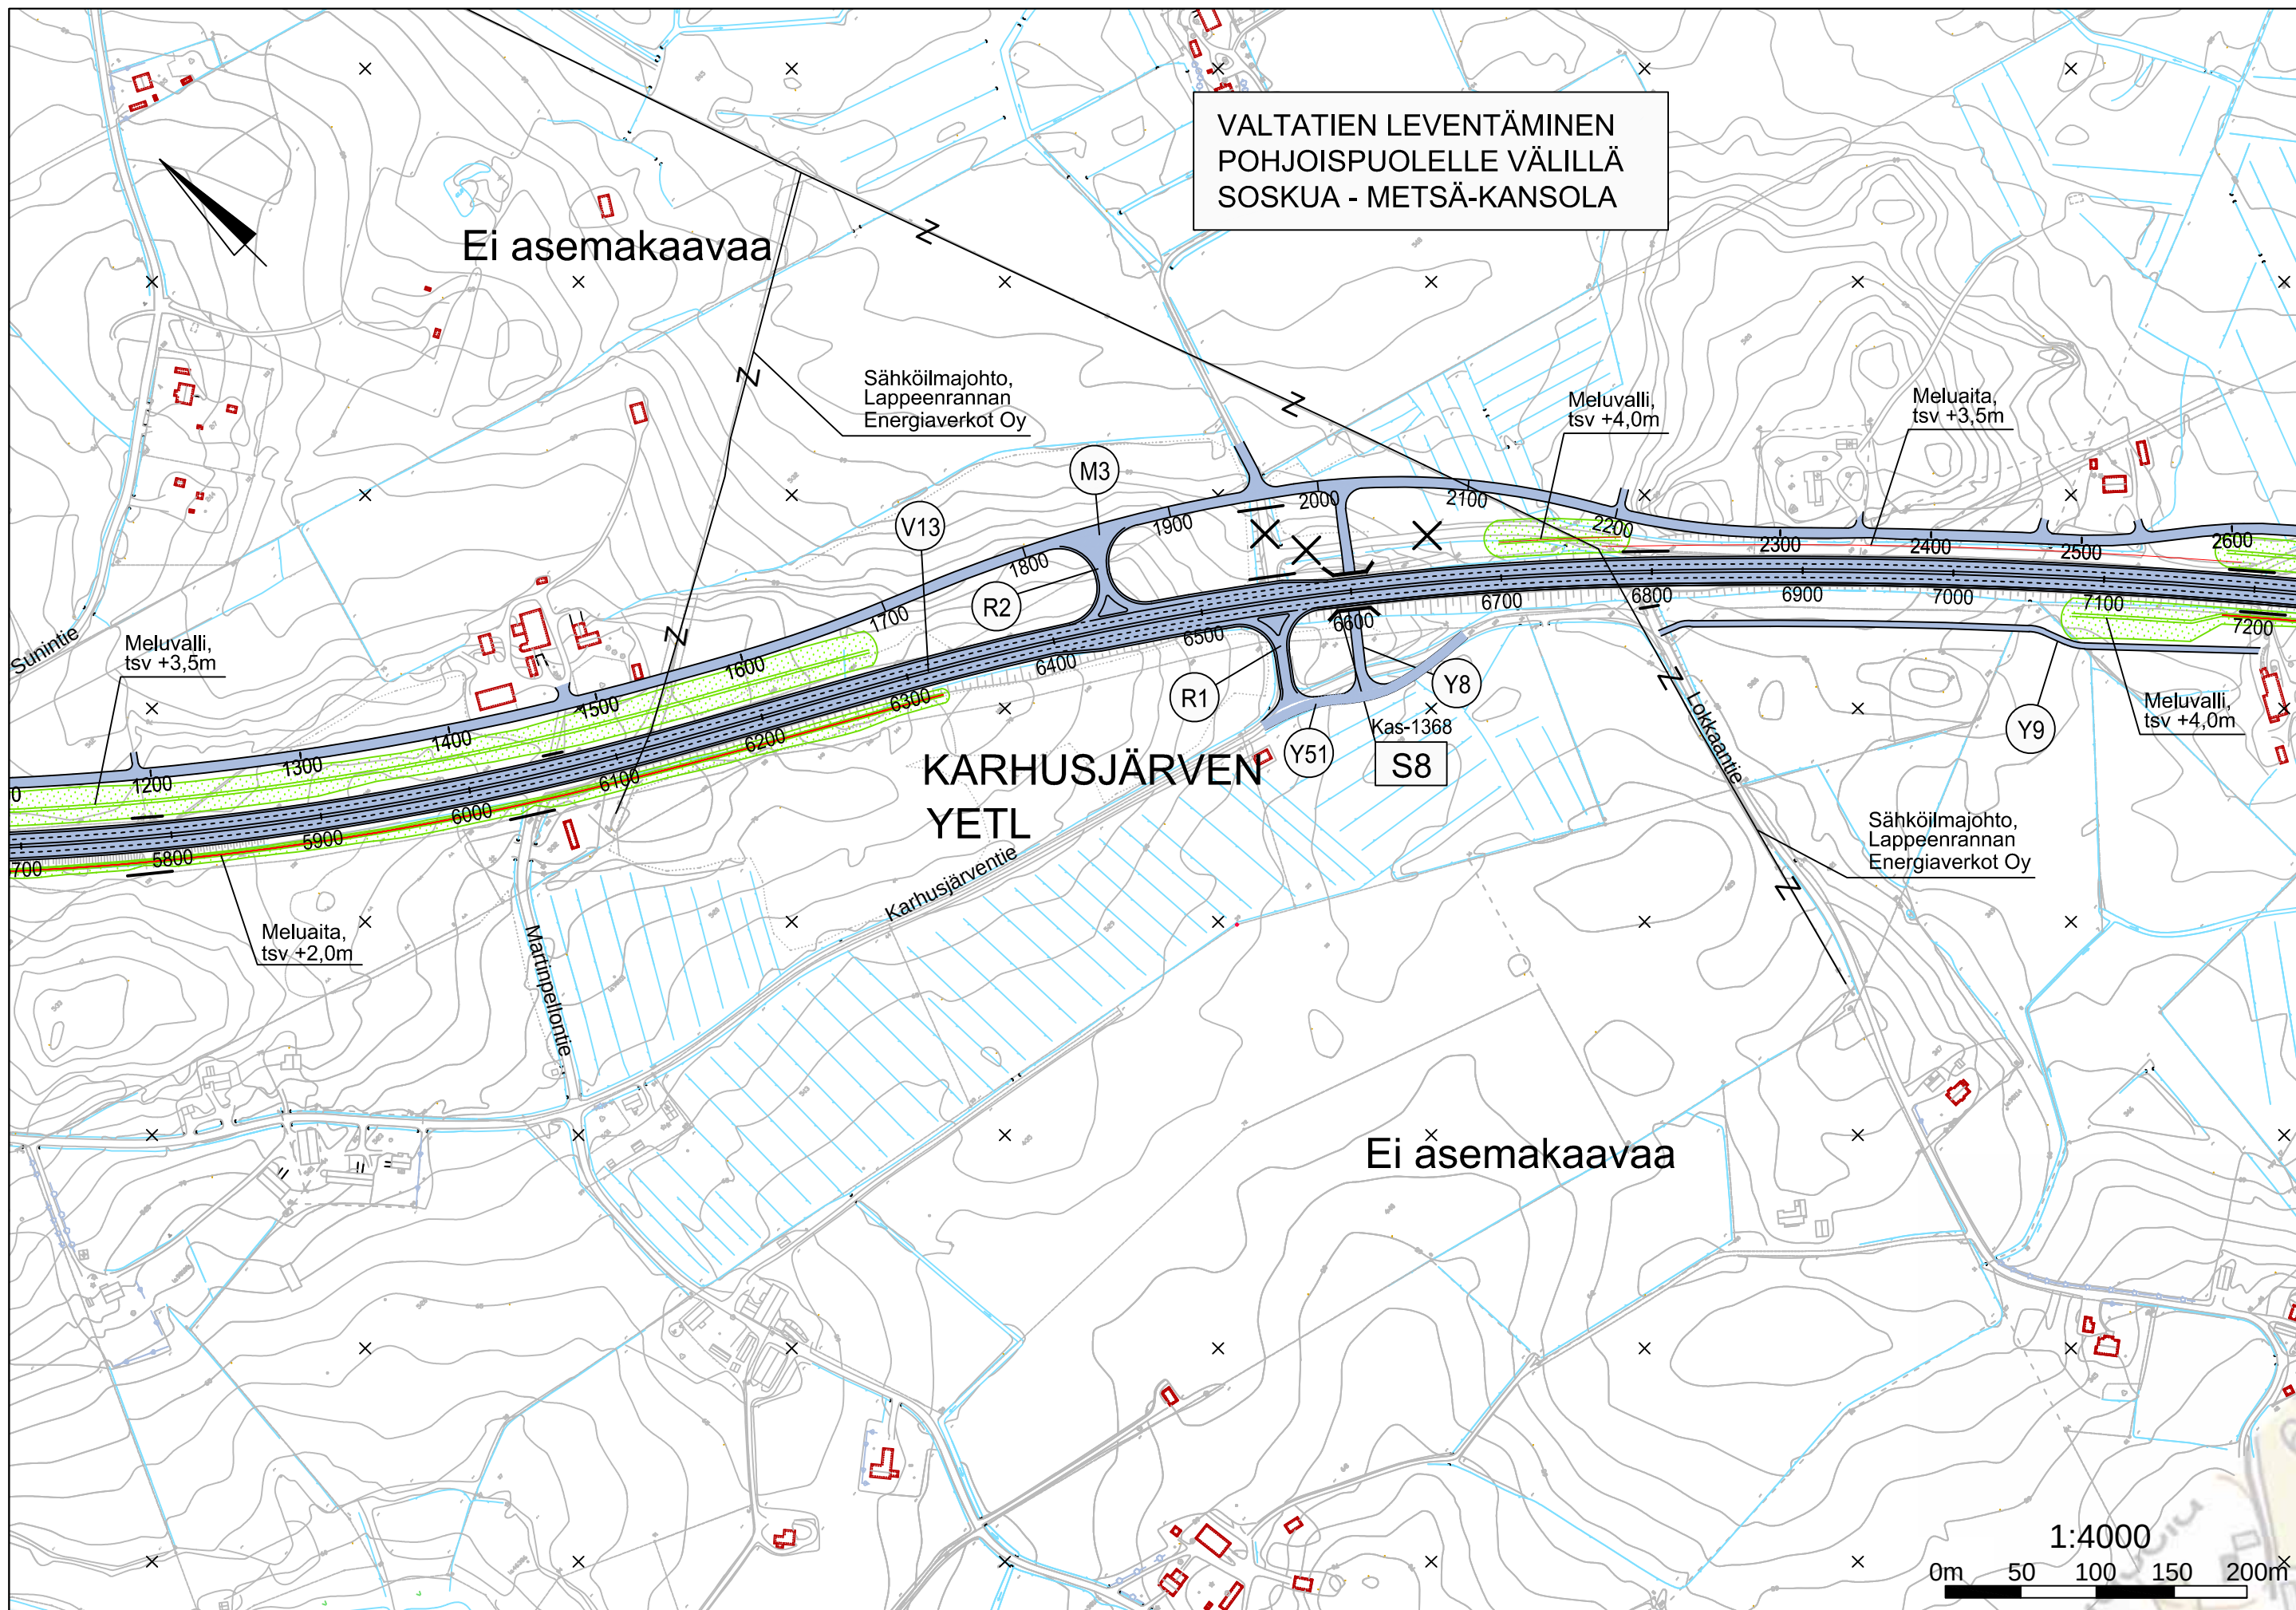

VALTATIENT LEVENTÄMINEN
POHJOISPUOLELLE VÄLILLÄ
SOSKUA - METSÄ-KANSOLA

Ei asemakaavaa

Sähköilmajohto,
Lappeenrannan
Energiaverkot Oy

Meluvalli,
tsv +4,0m

Meluaita,
tsv +3,5m


Meluvalli,
tsv +4,0m


Sähköilmajohto,
Lappeenrannan
Energiaverkot Oy

Meluaita,
tsv +2,0m

Ei asemakaavaa




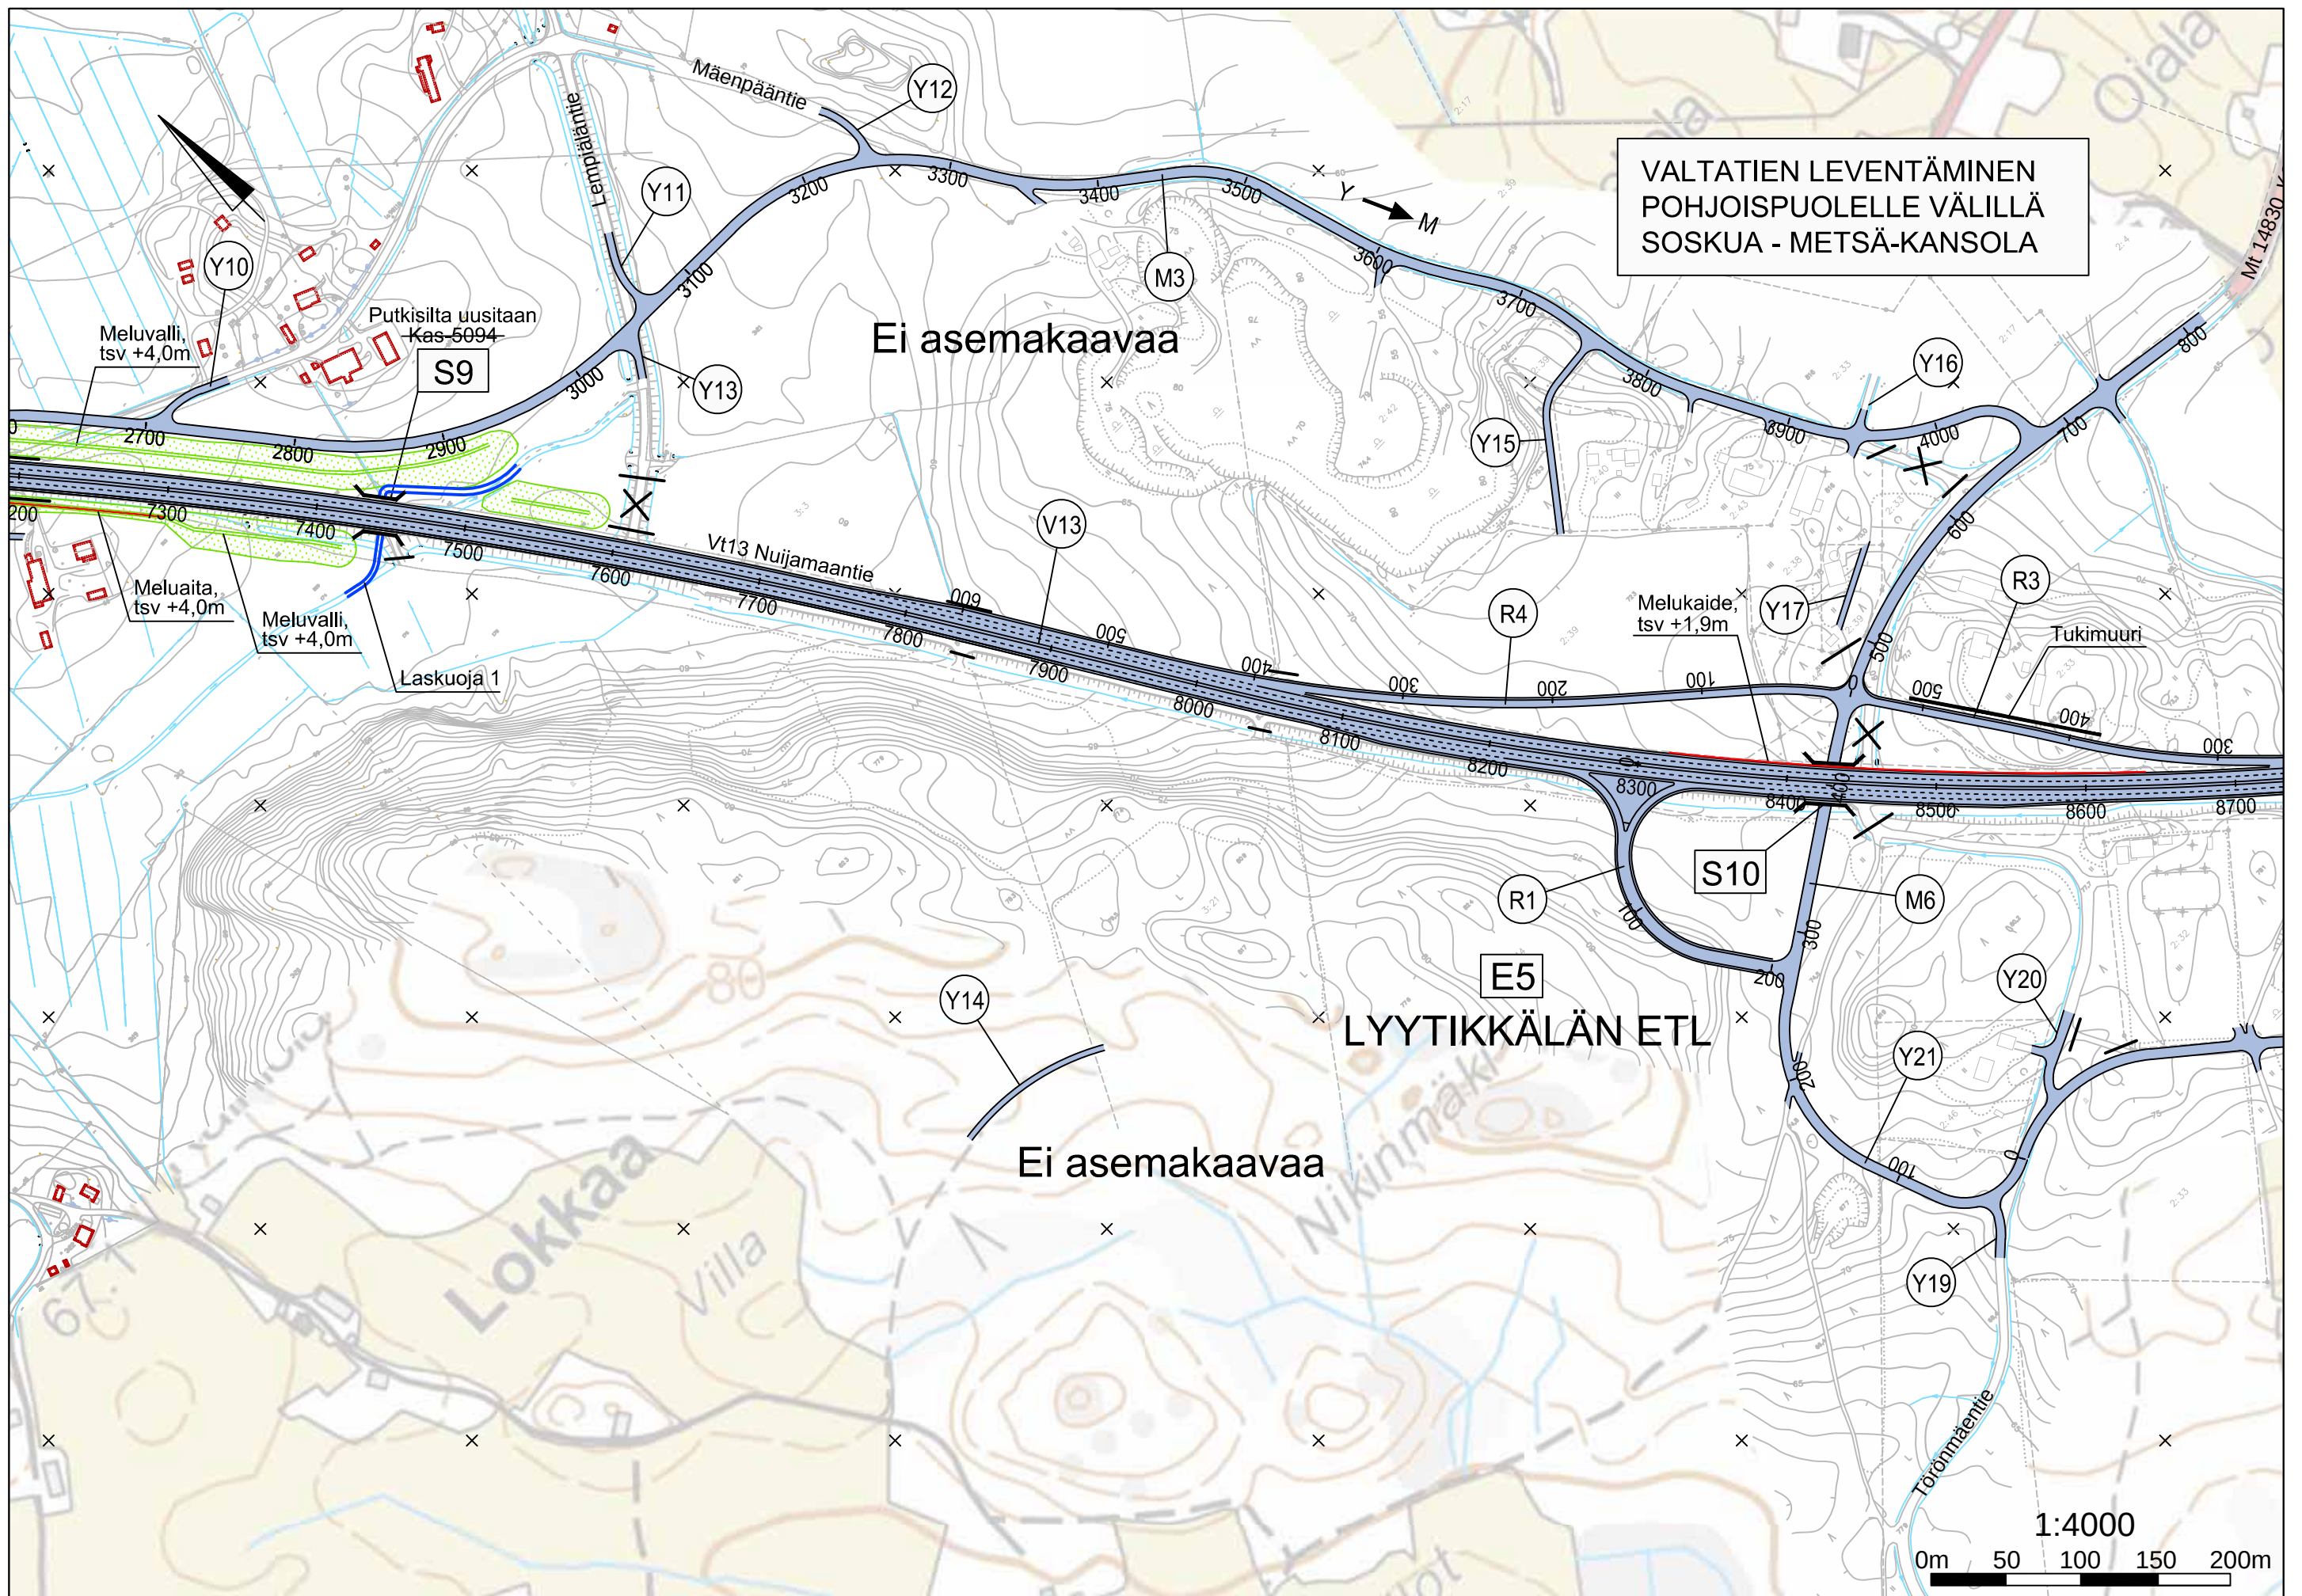

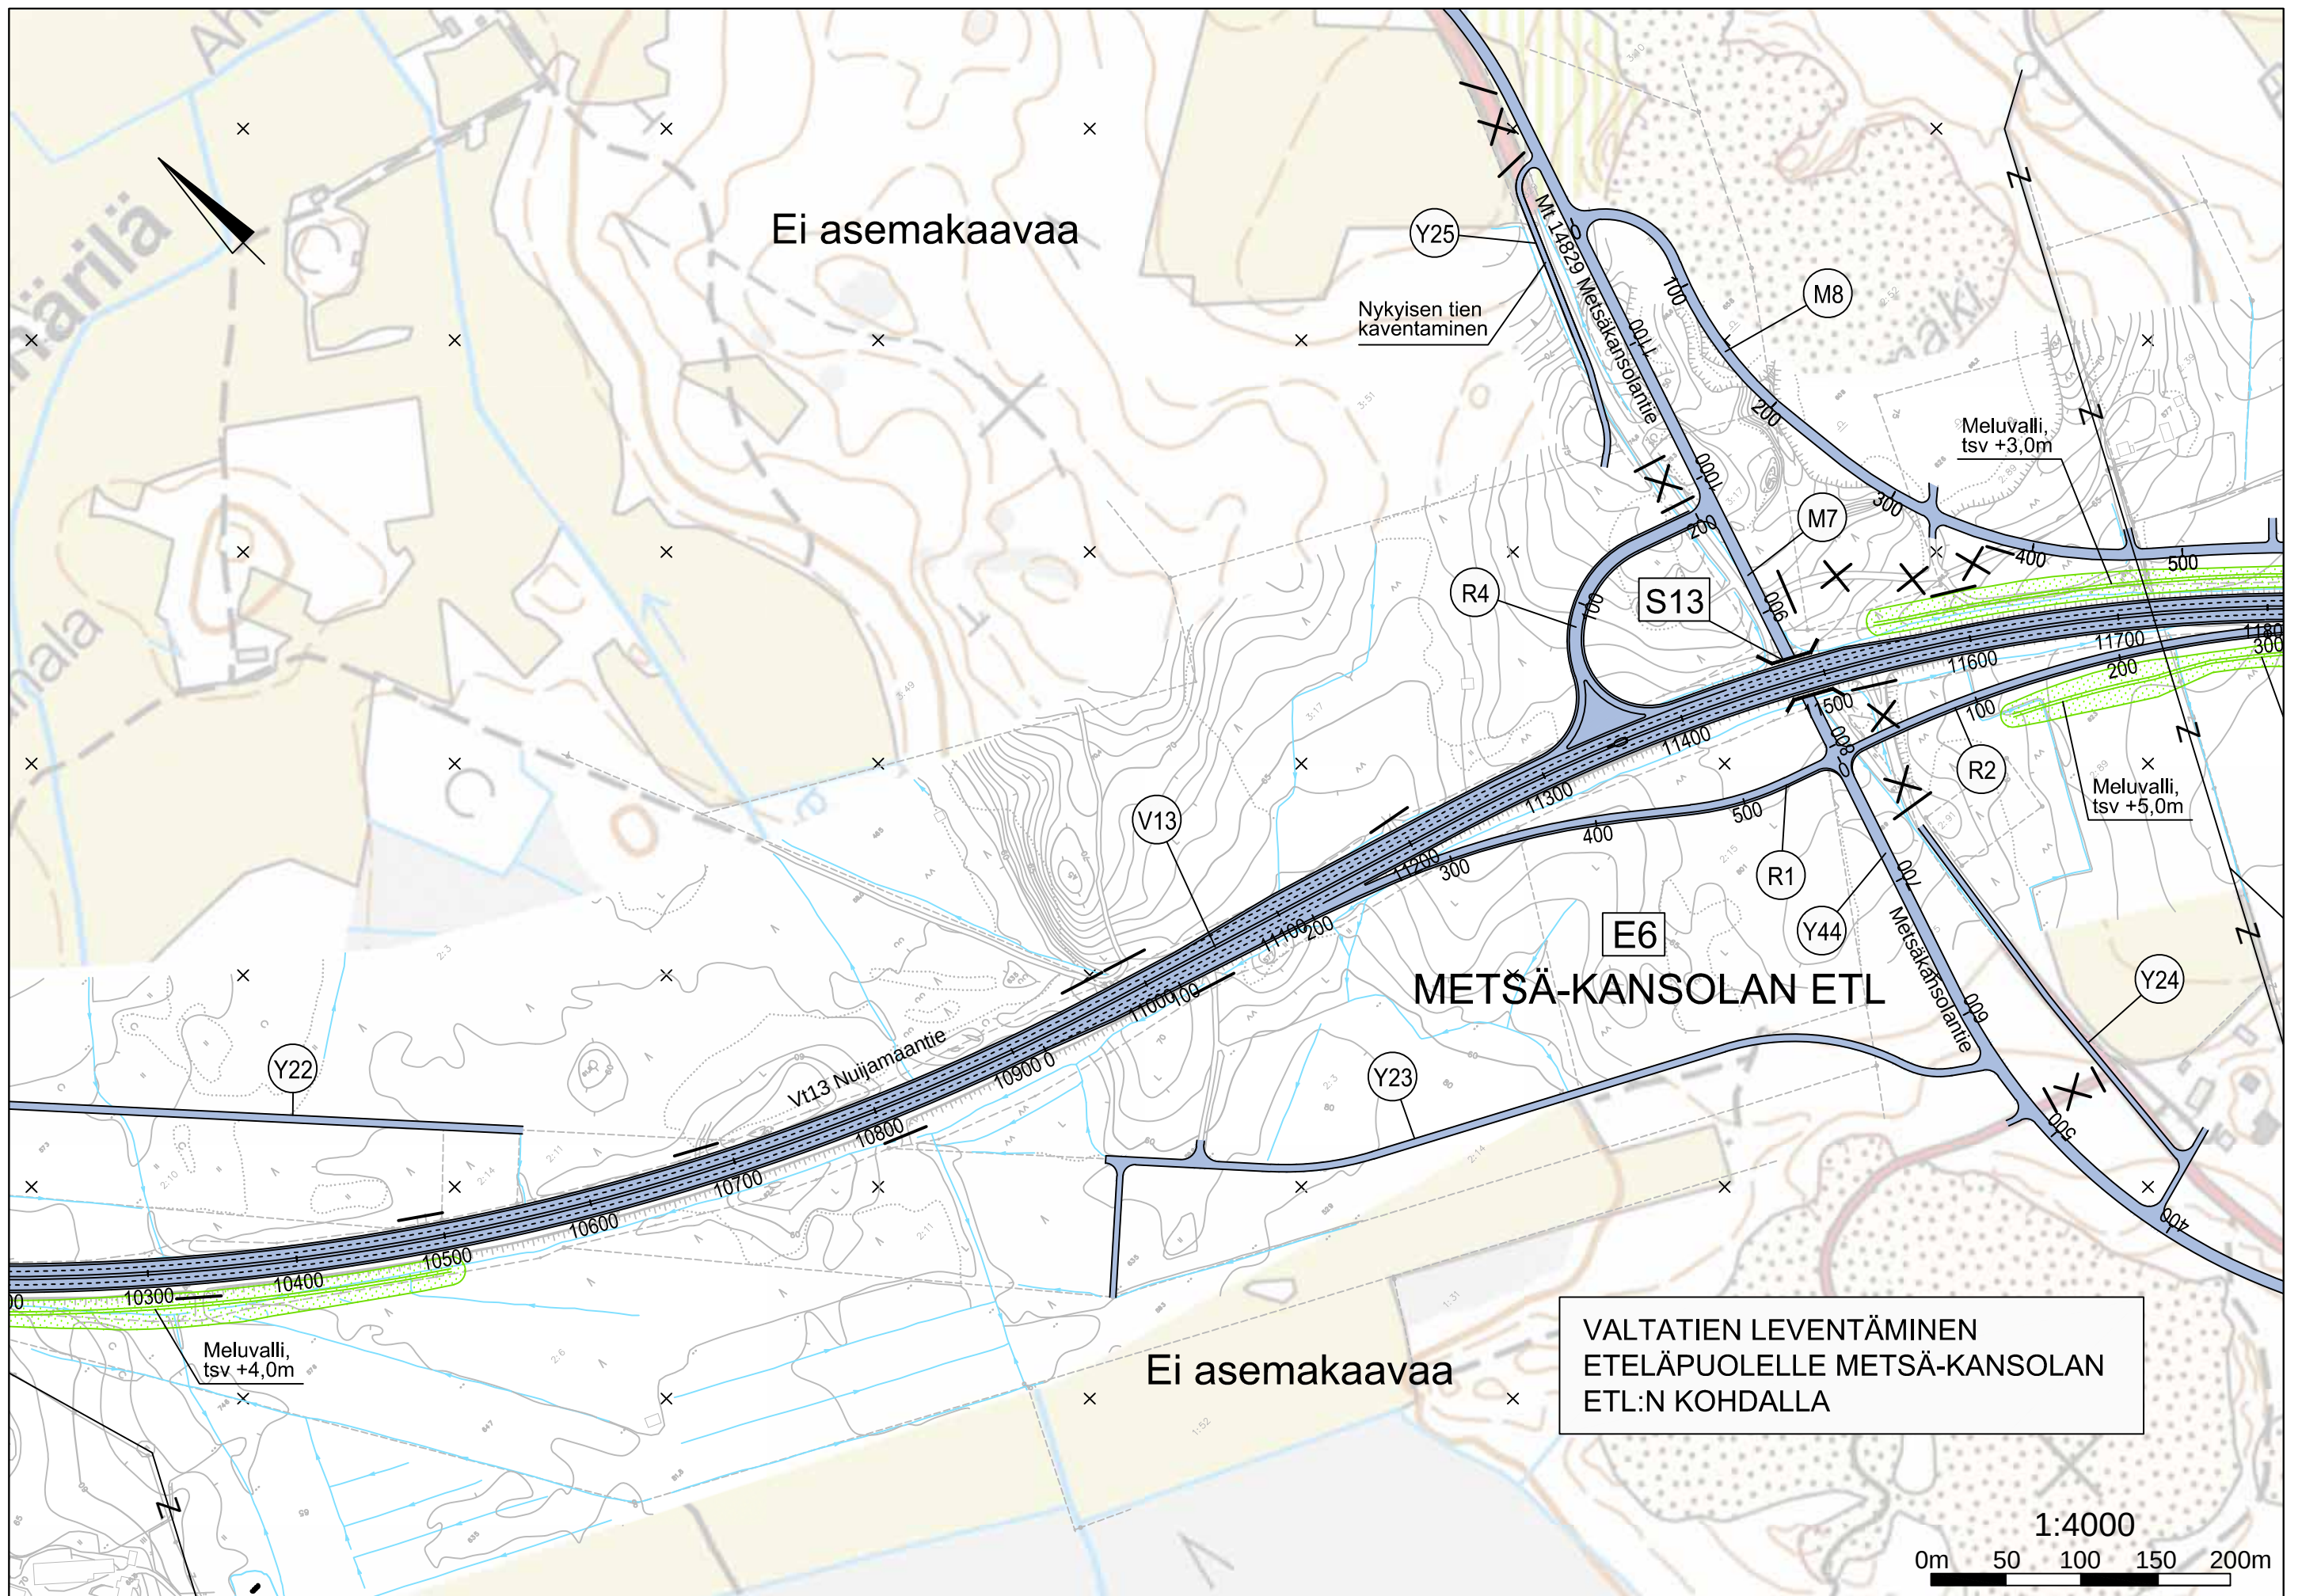

VALTATIE 13 LAPPEENRANTA - NUIJAMAA
YLEISSUUNNITELMA

Ei asemakaavaa

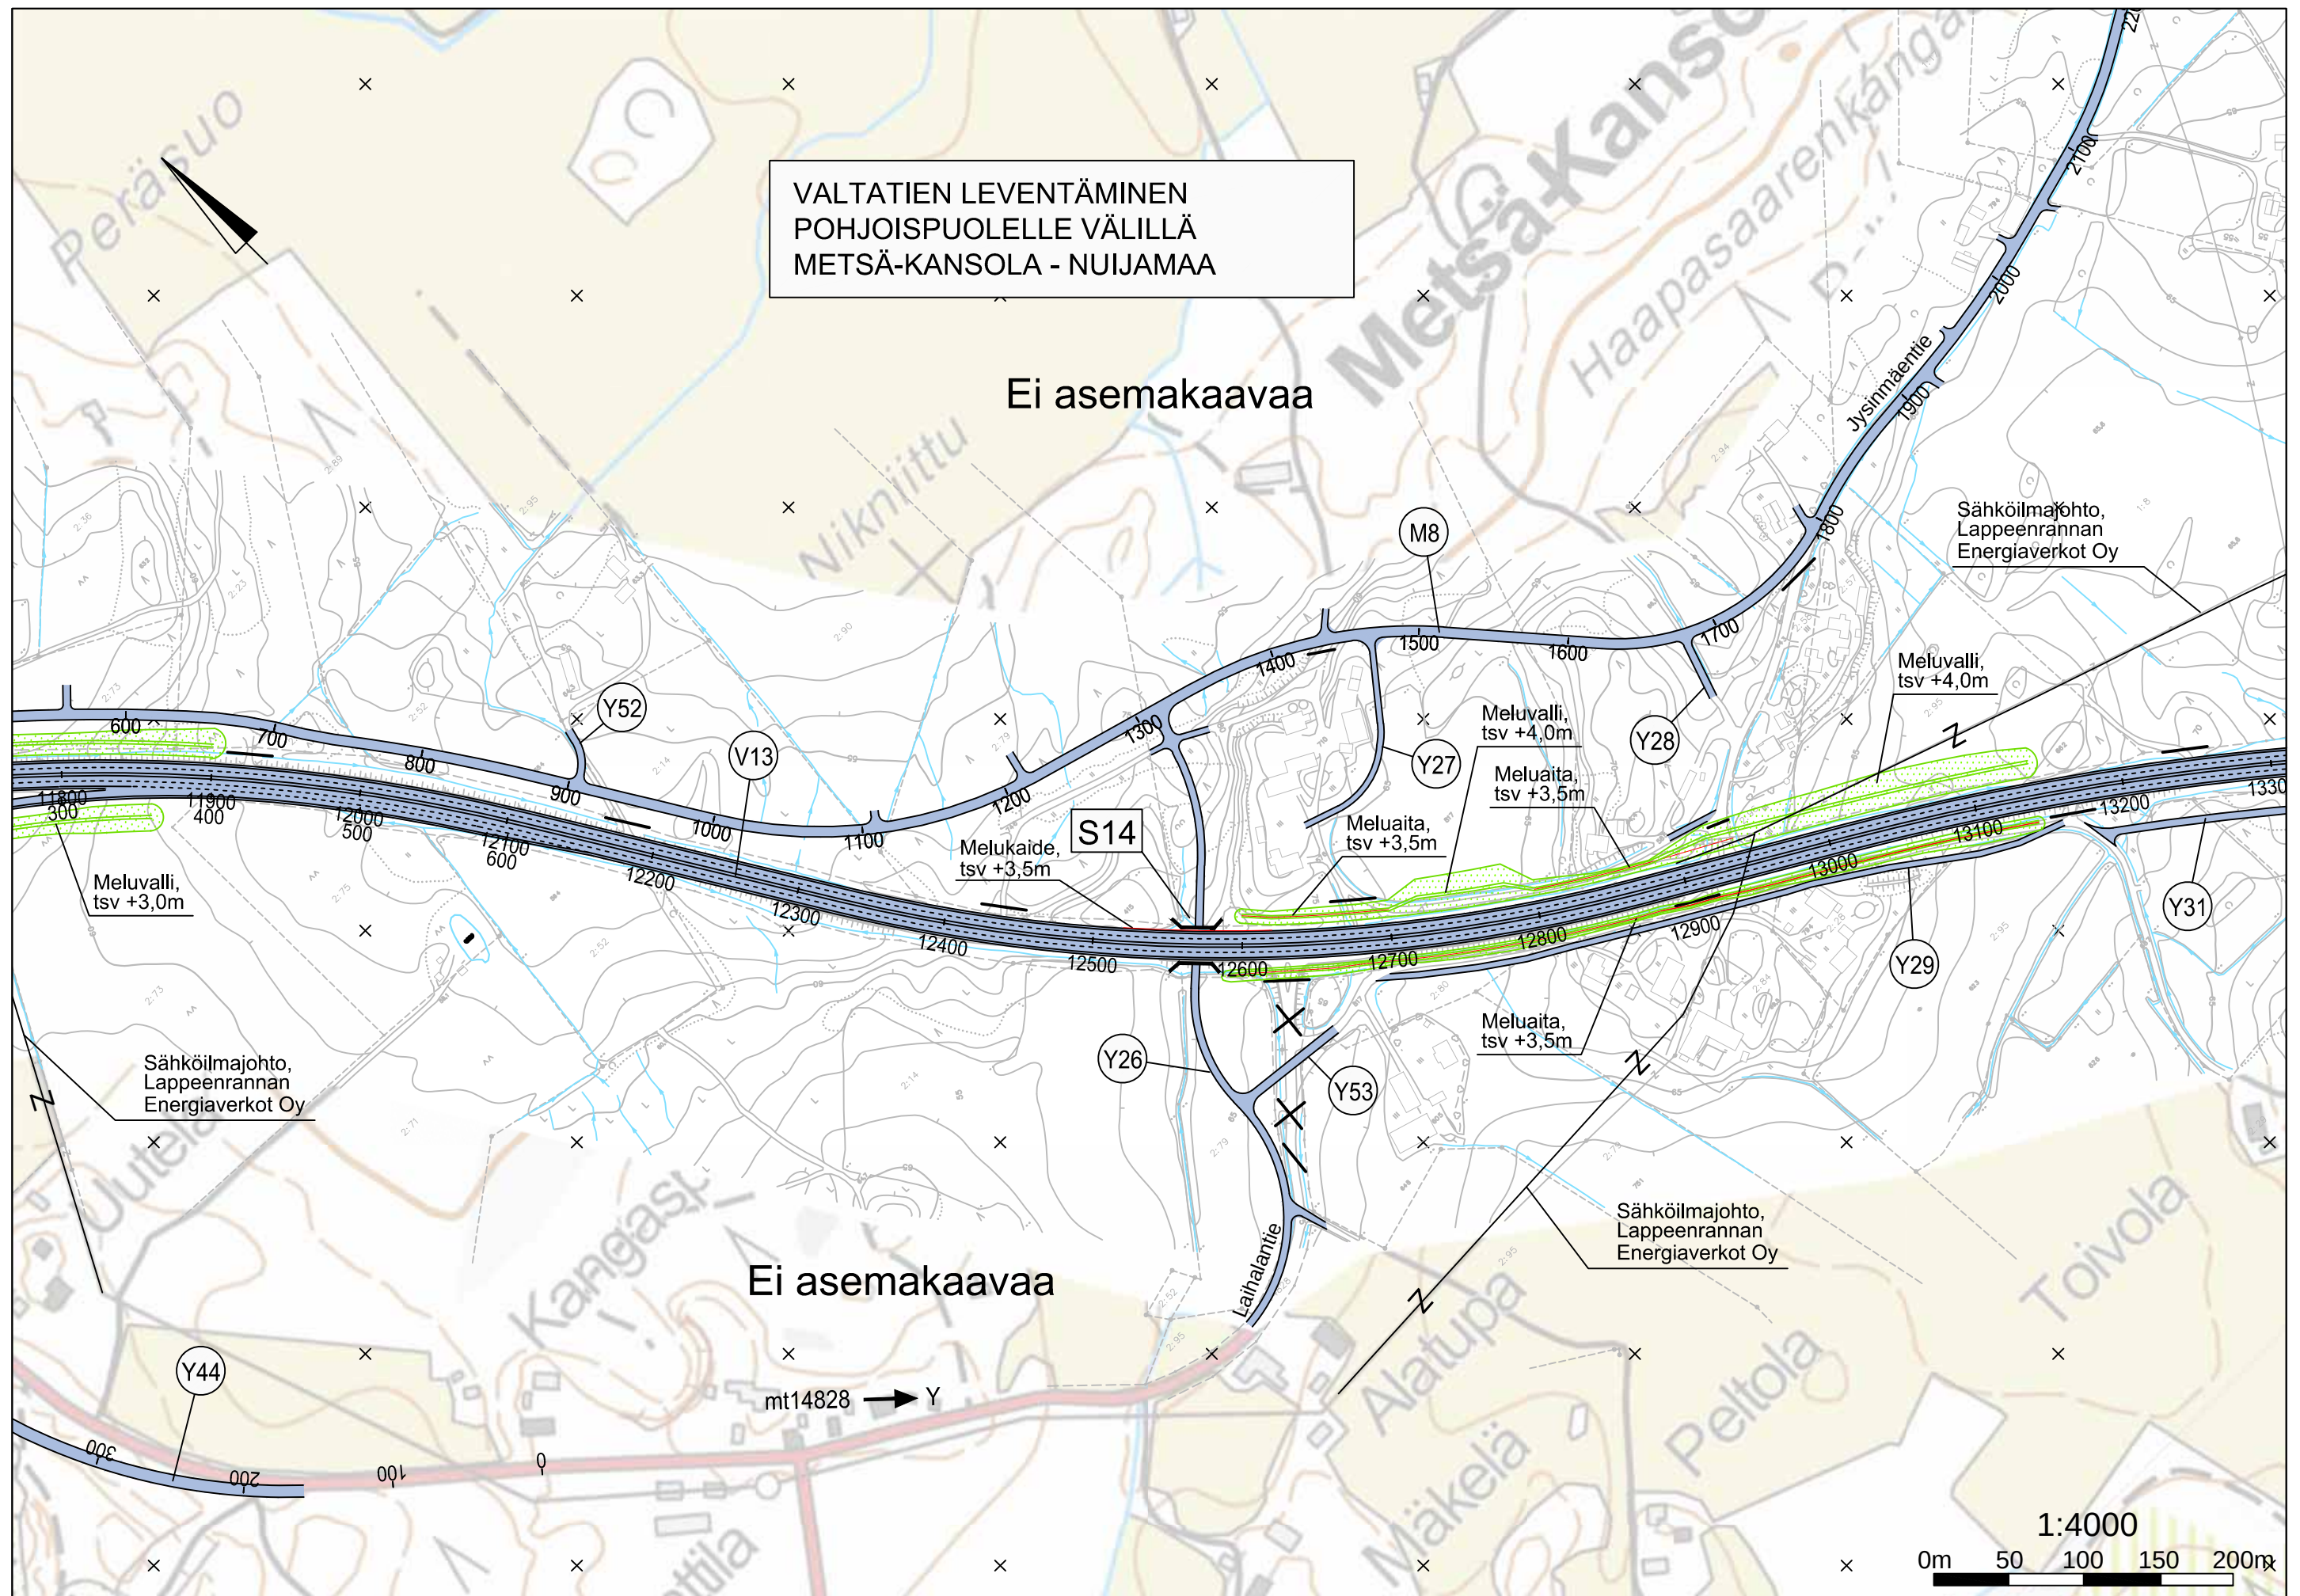


Ei asemakaavaa



mt14828 → Y

1:4000



0m 50 100 150 200m

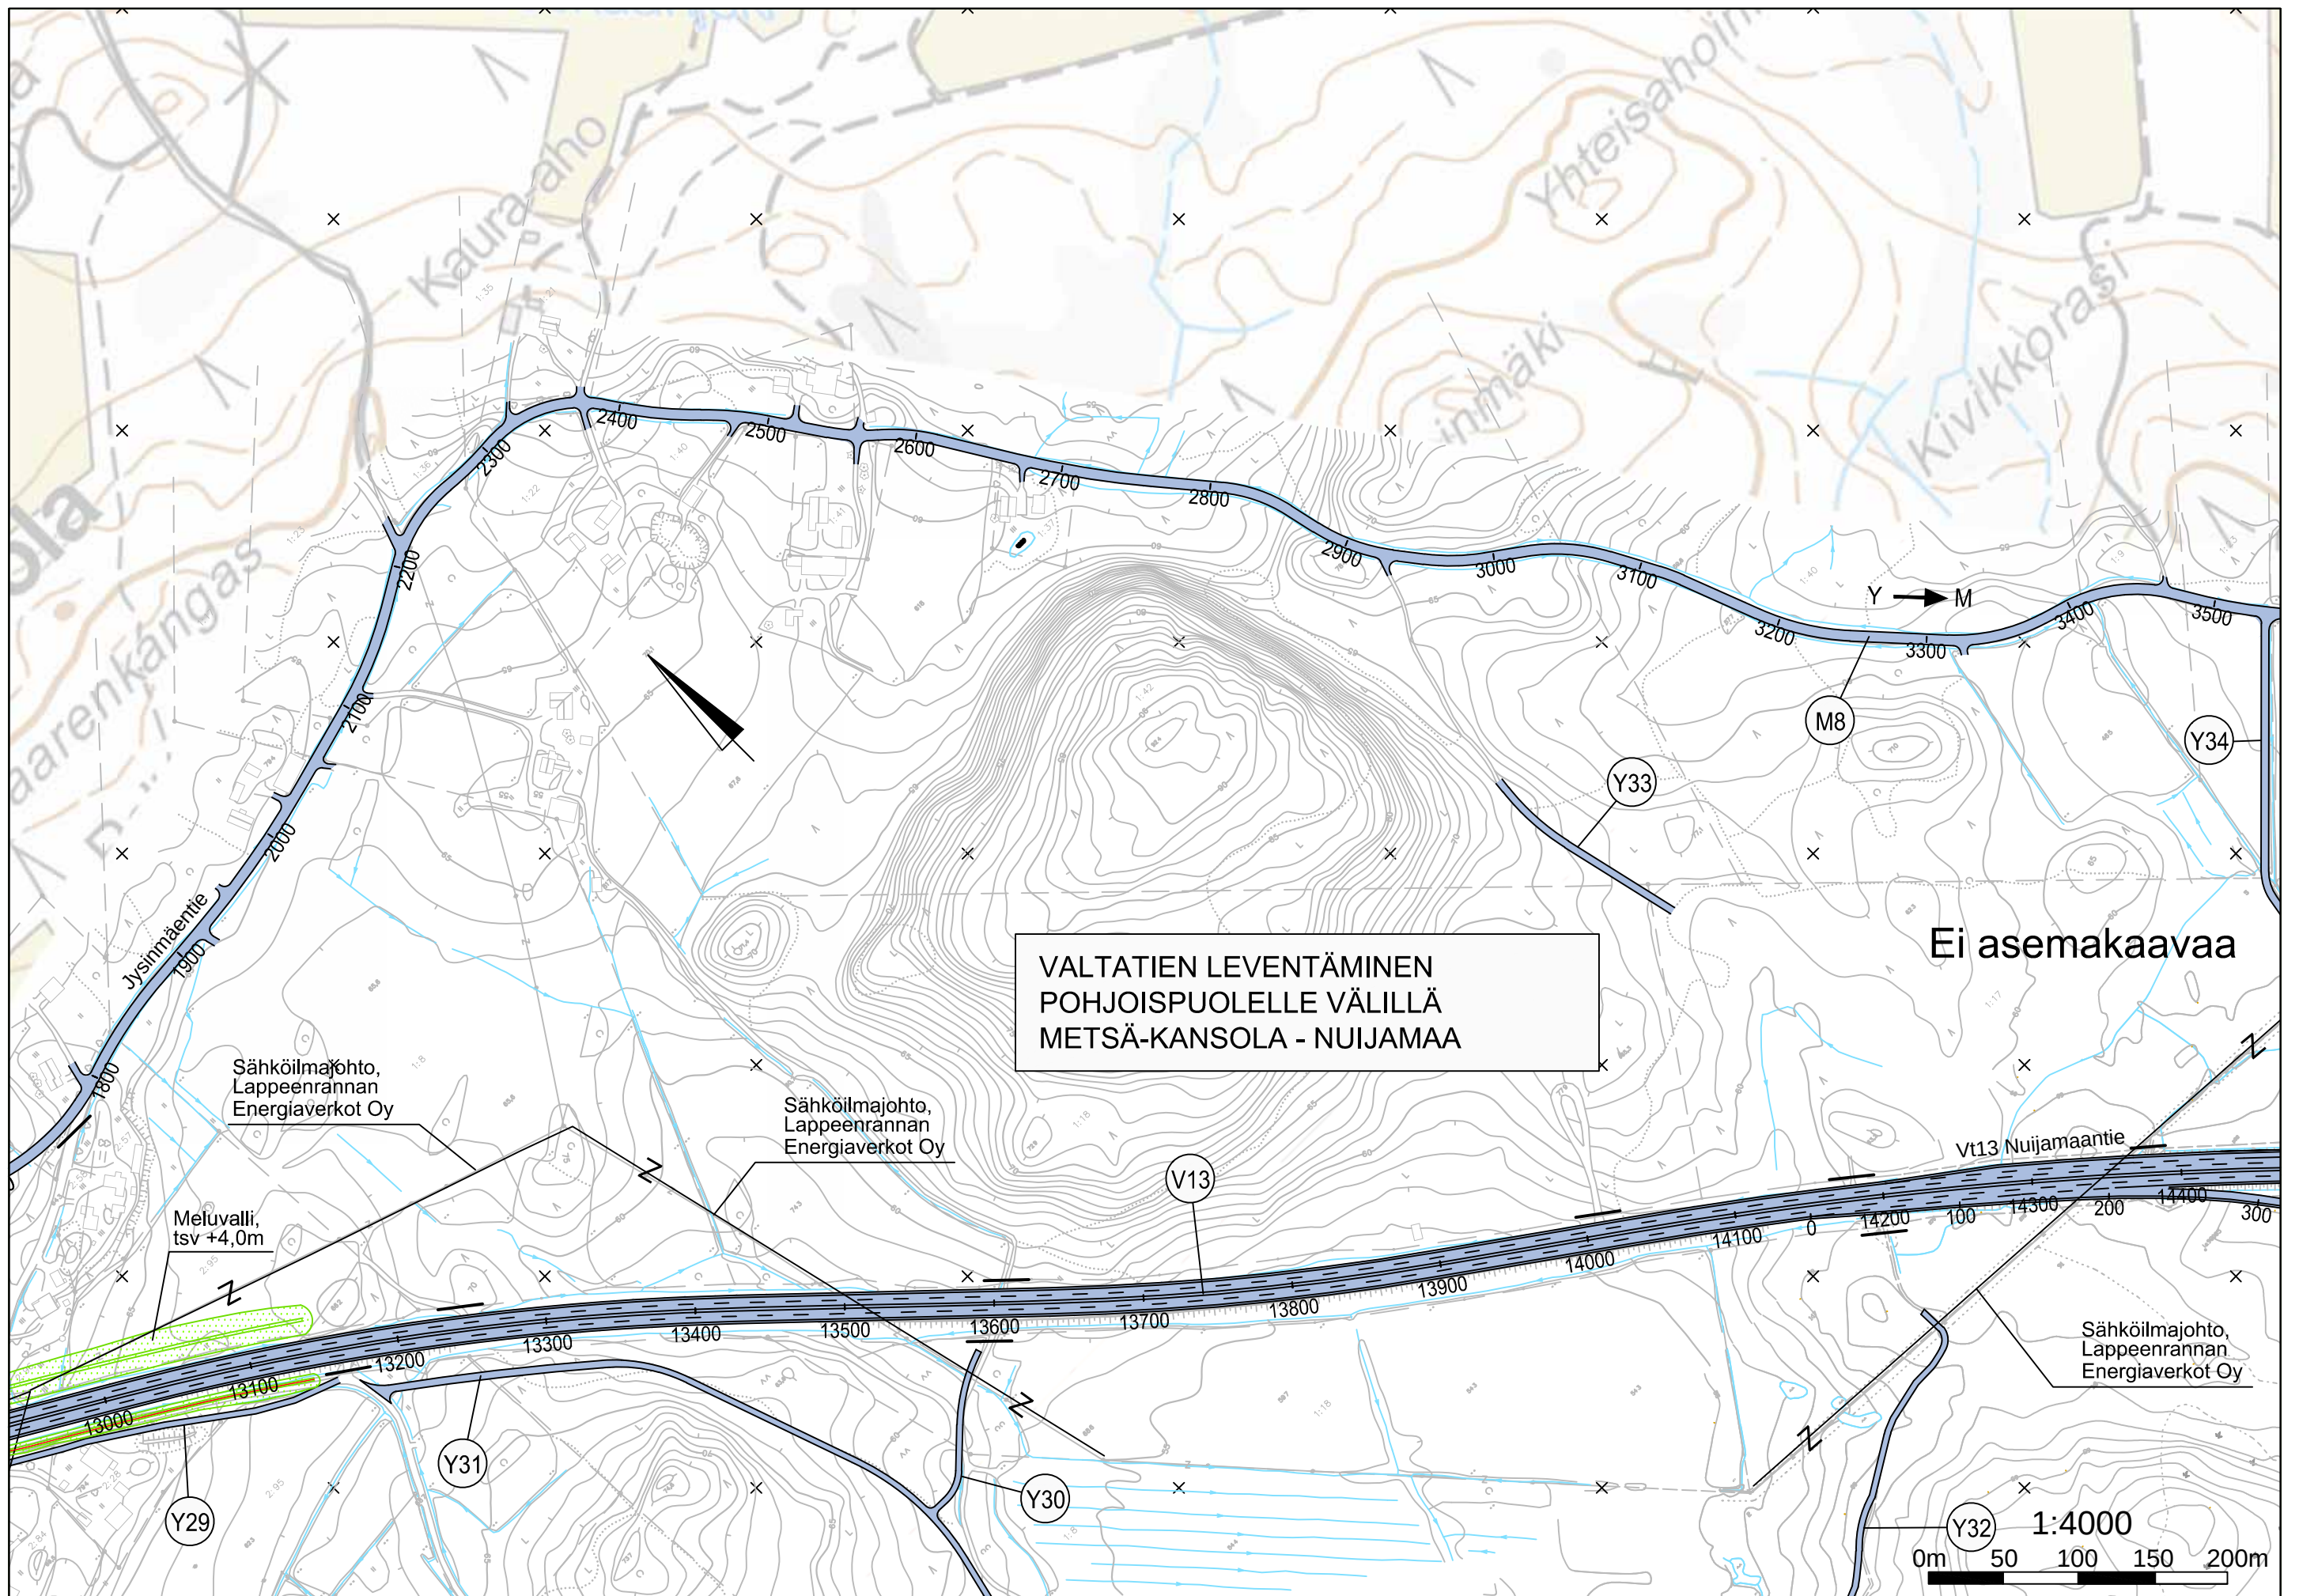



V13

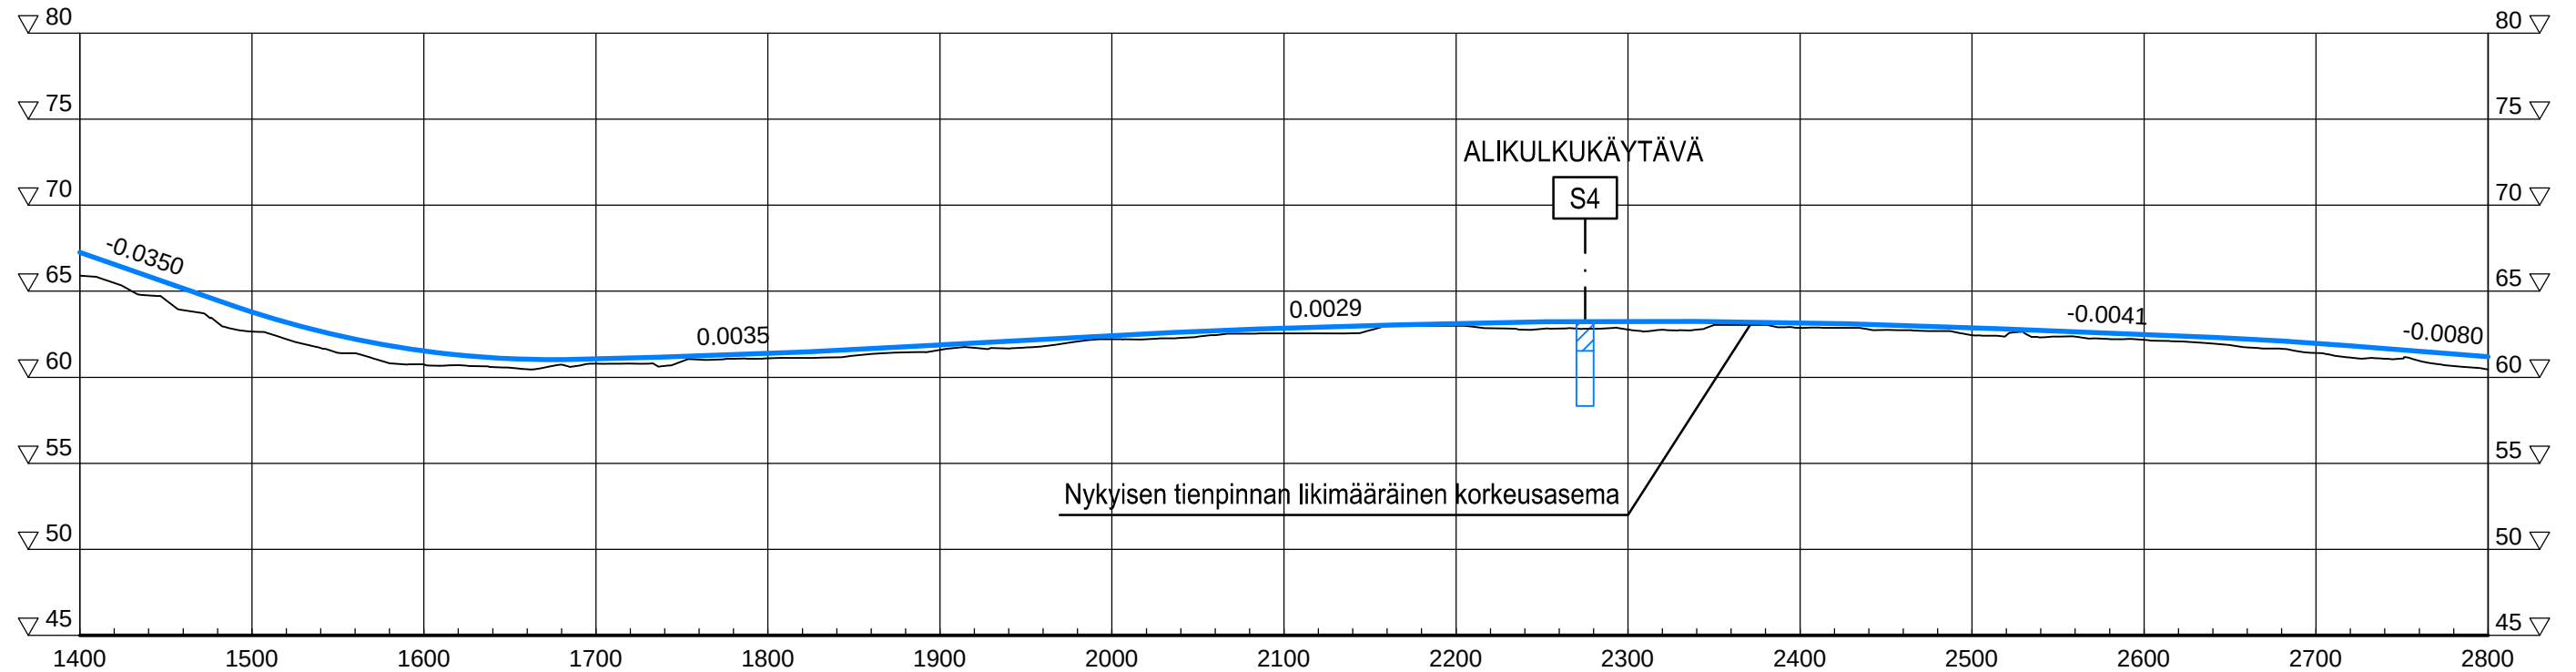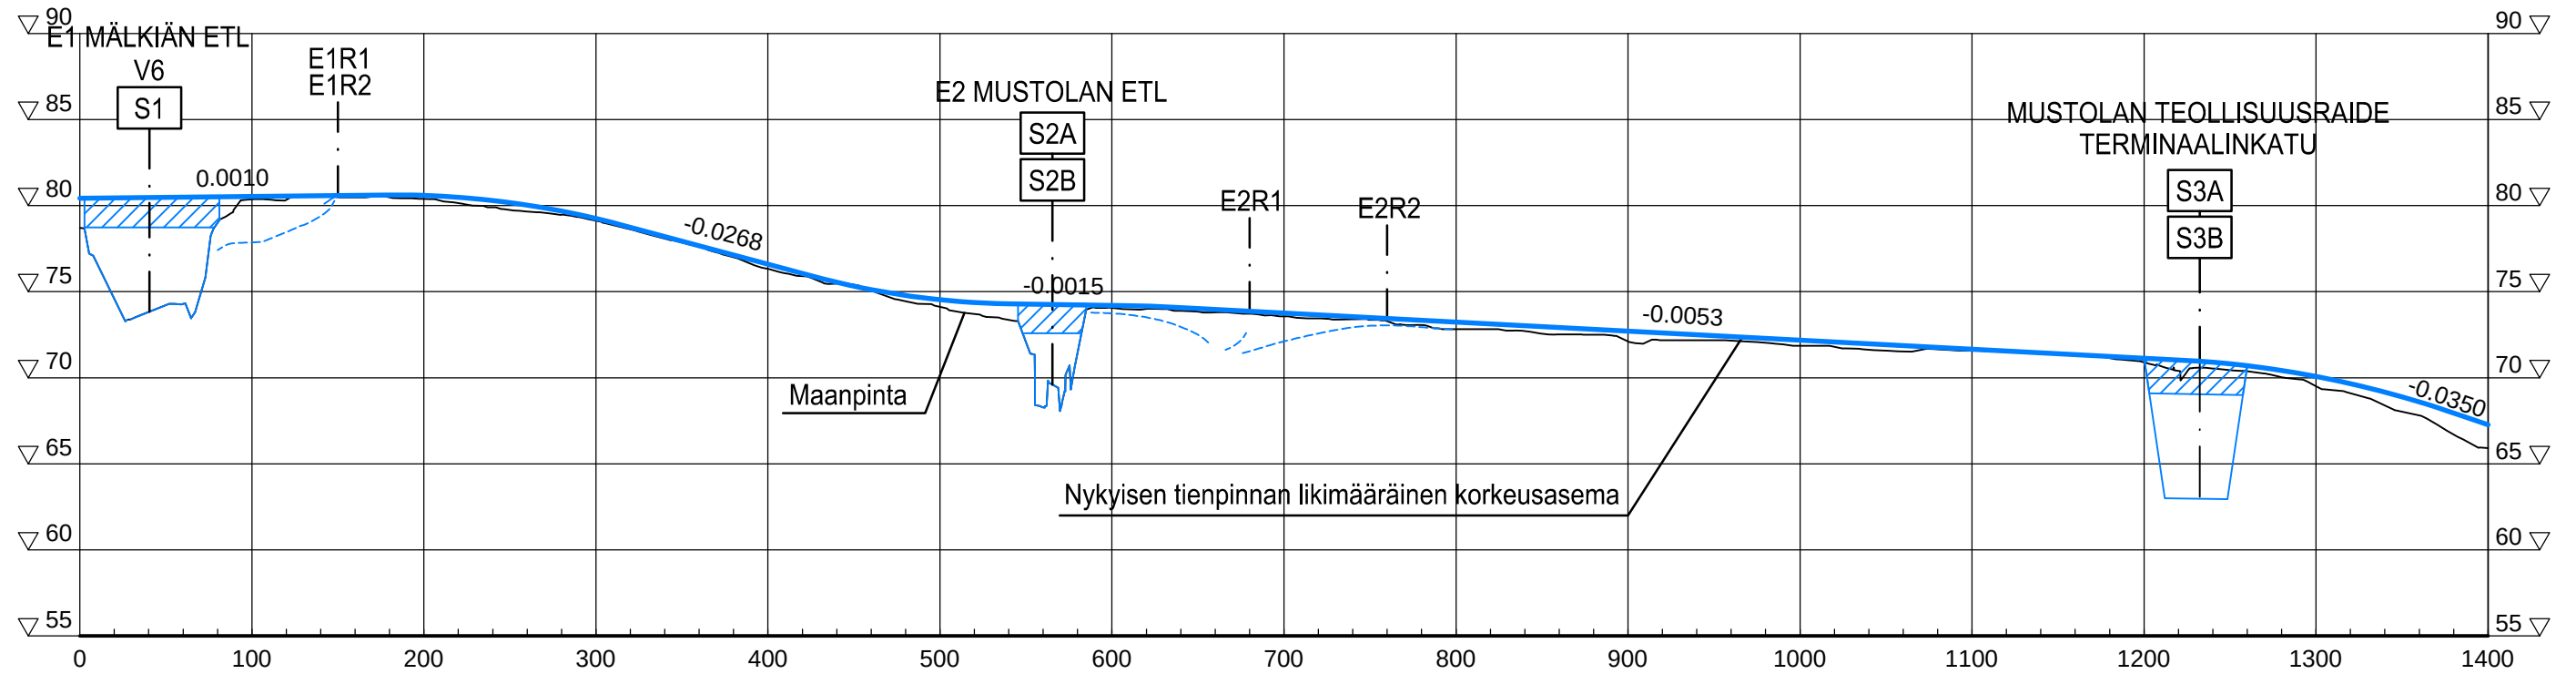



V13

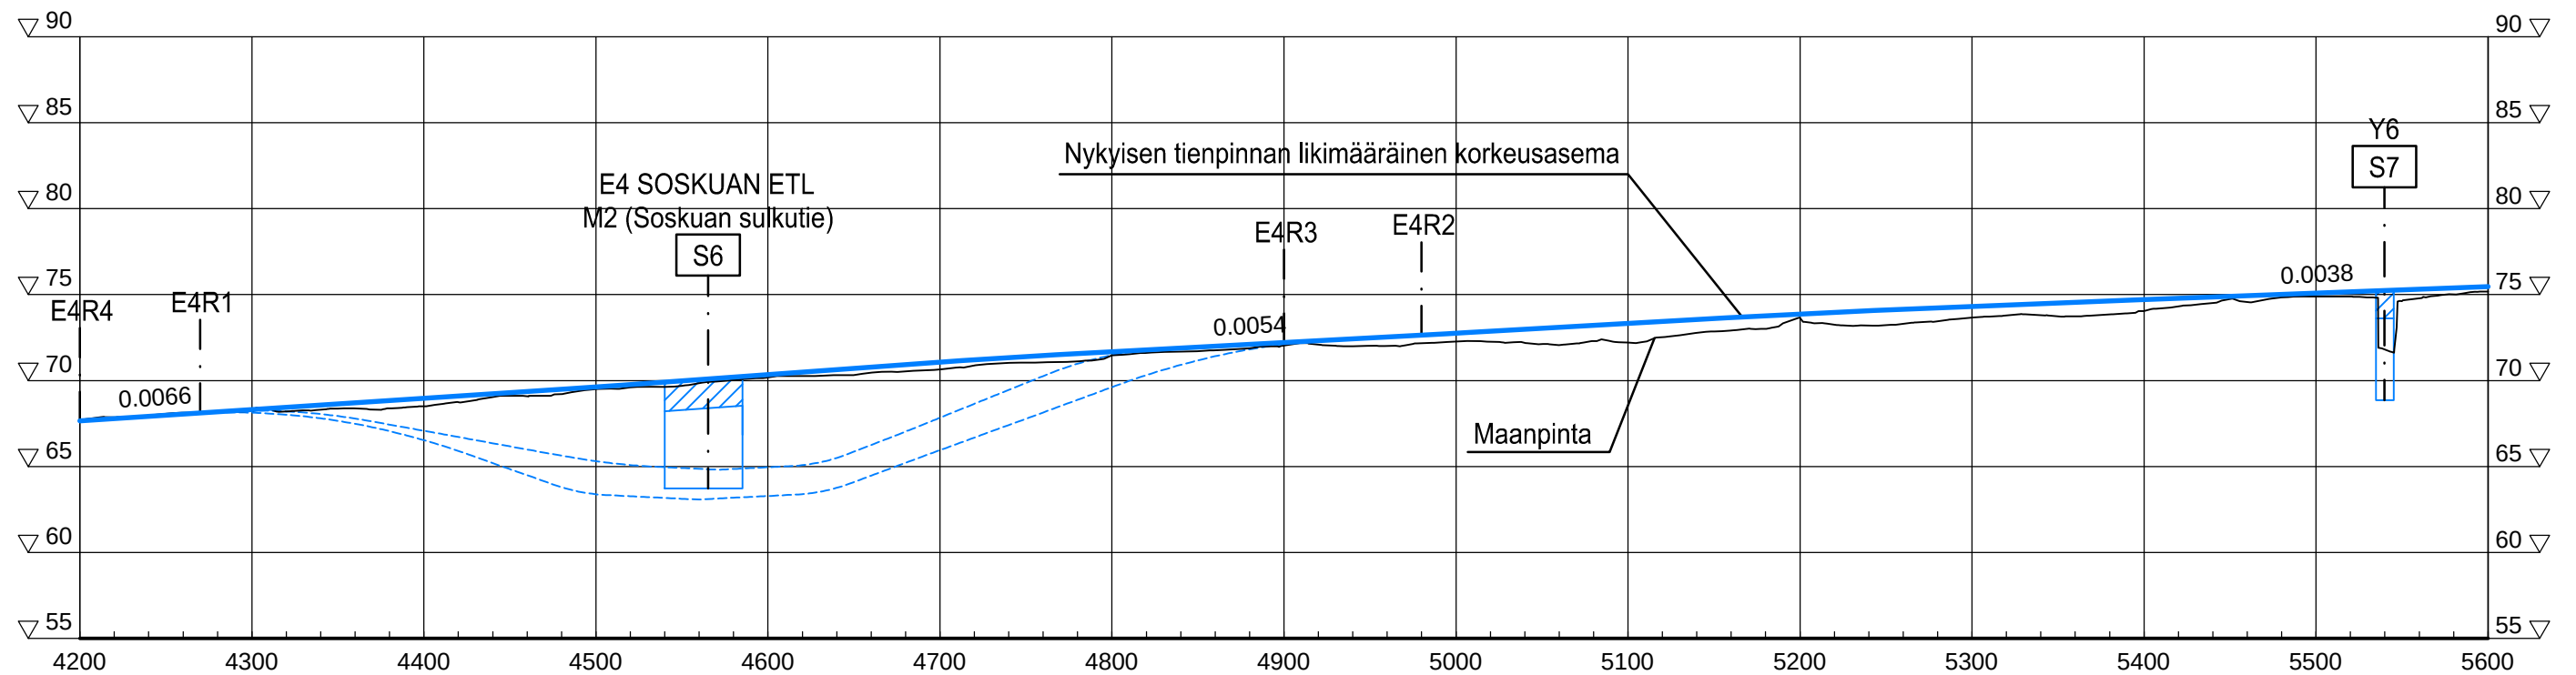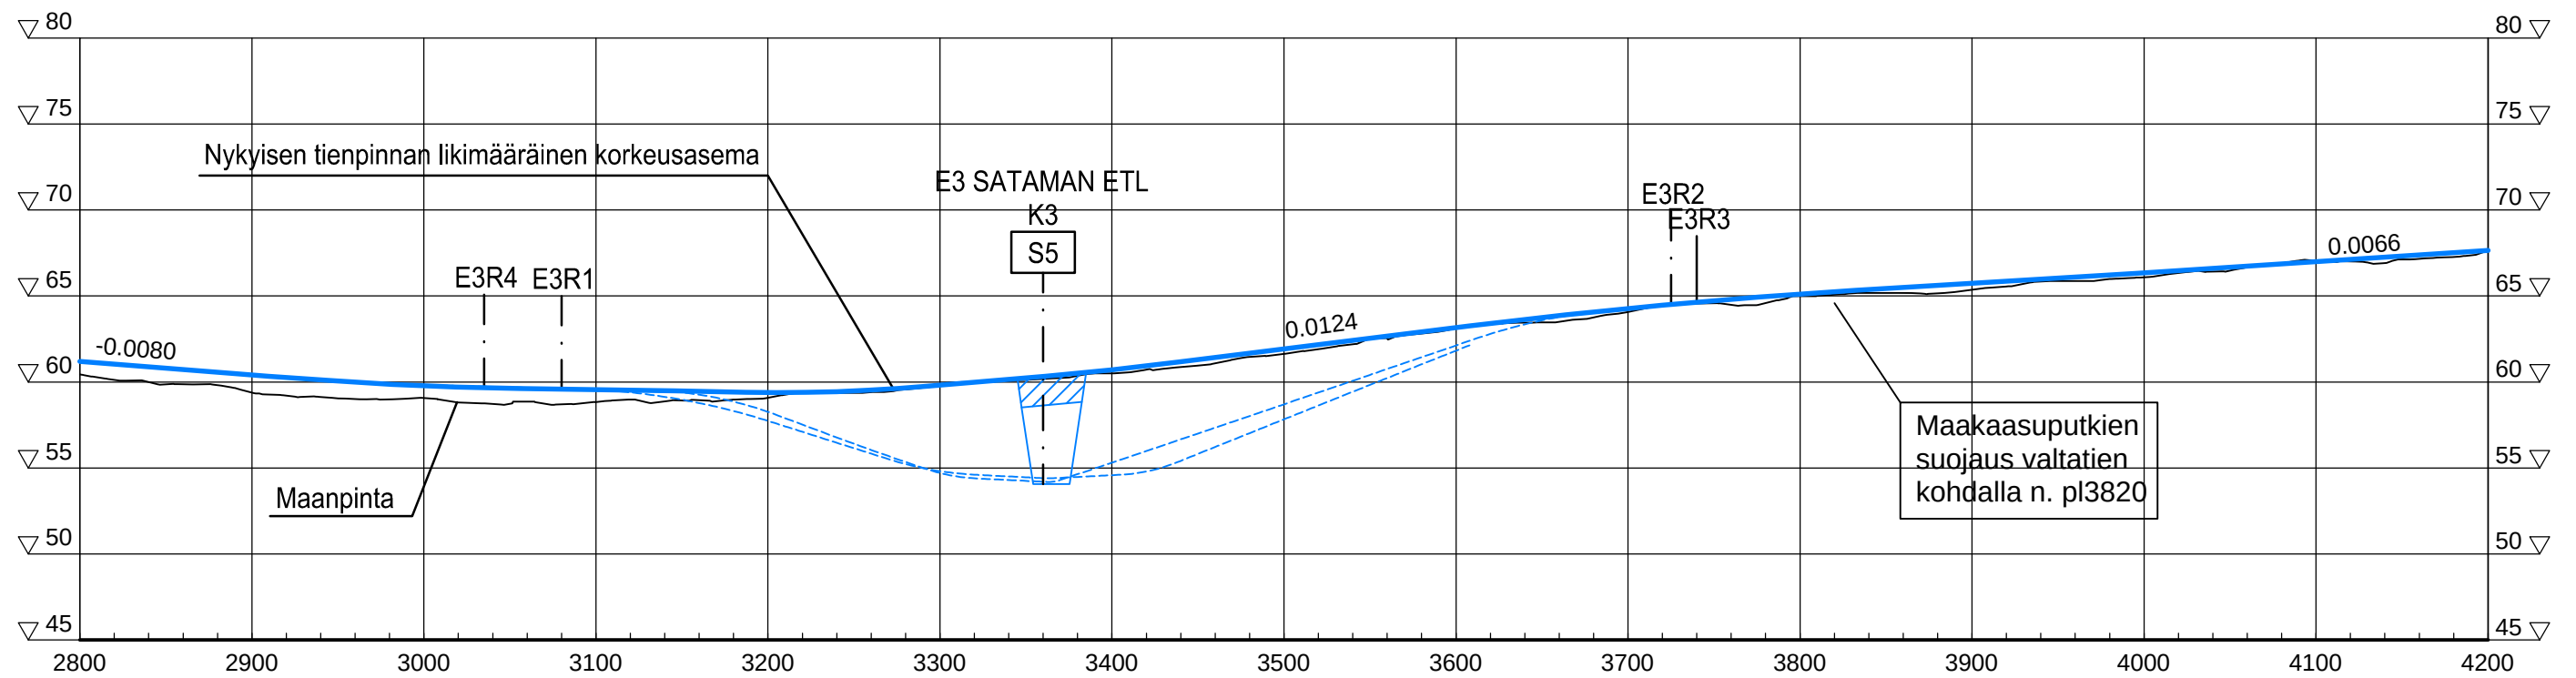



V13

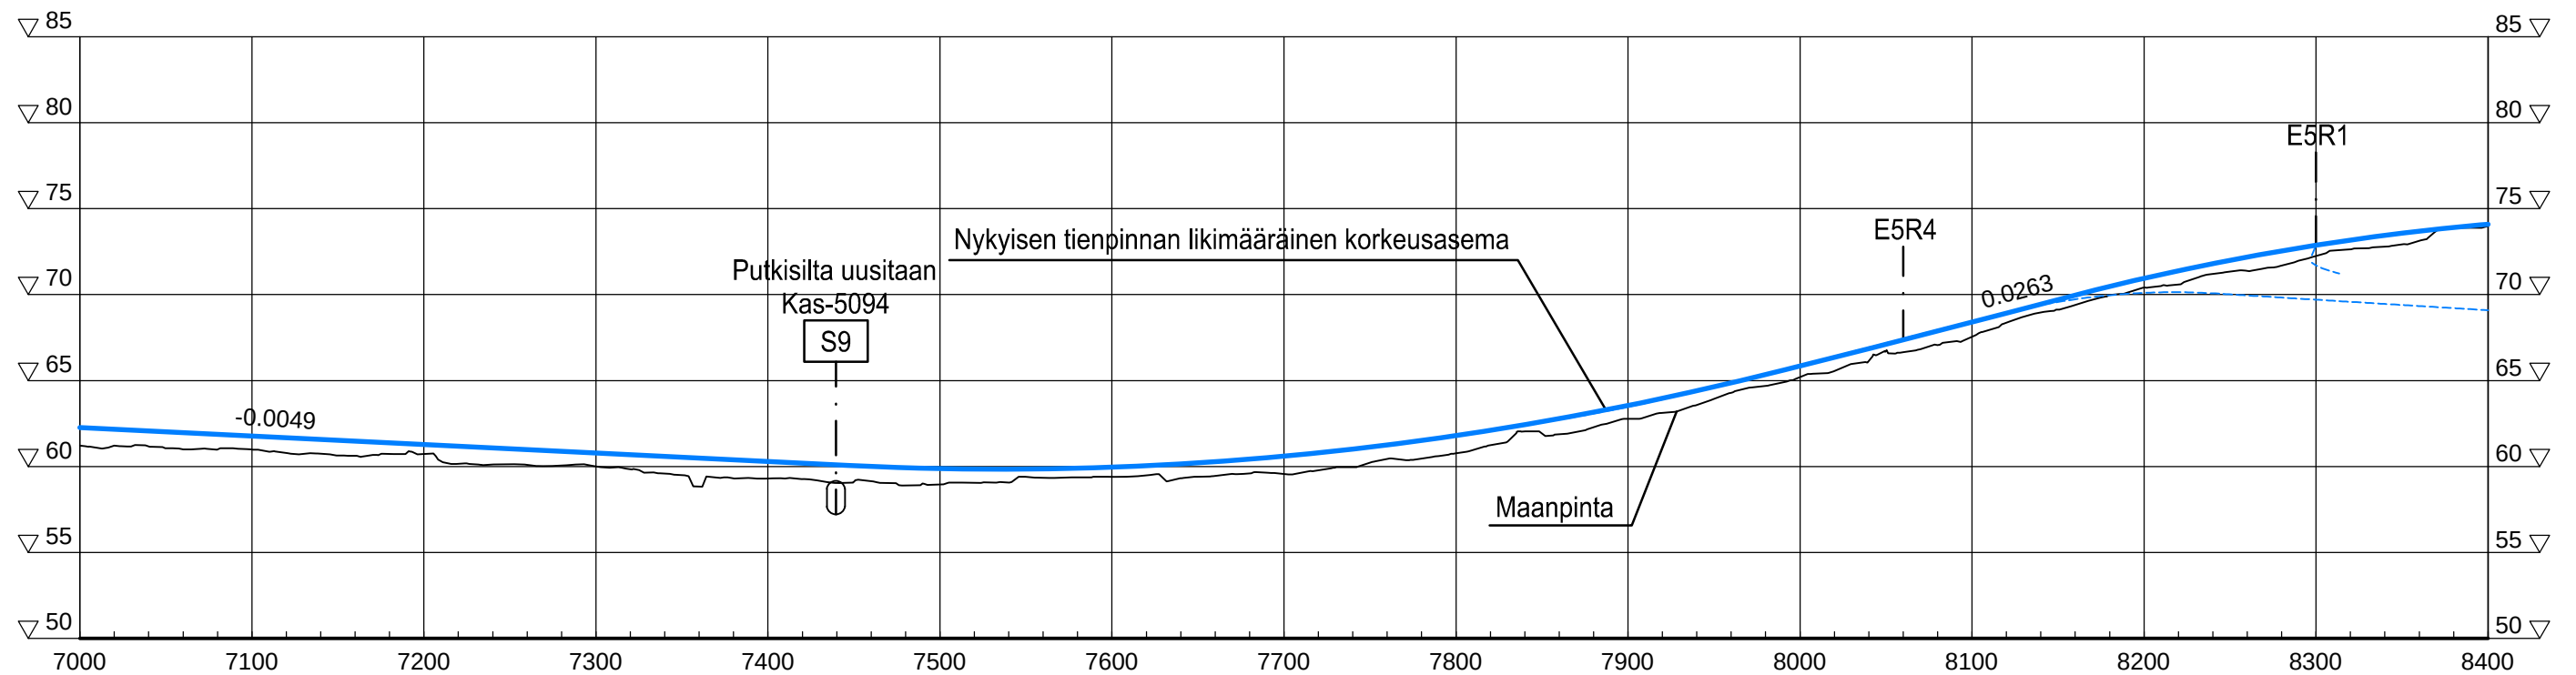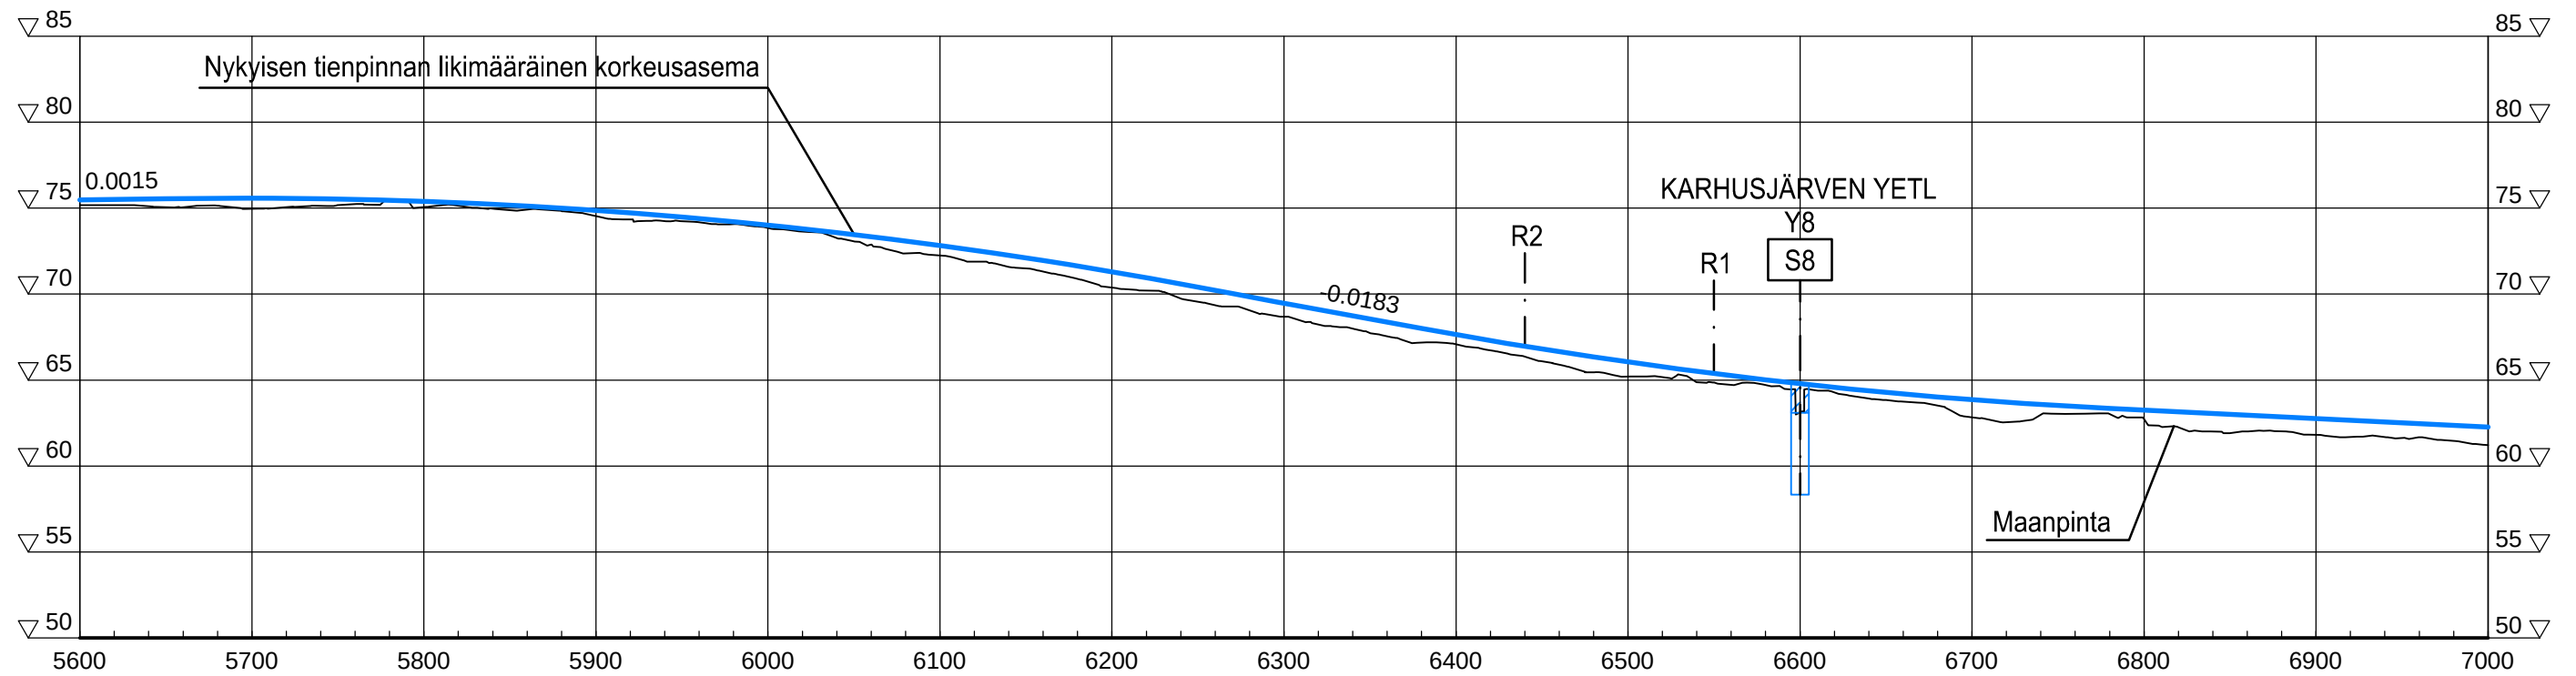



V13

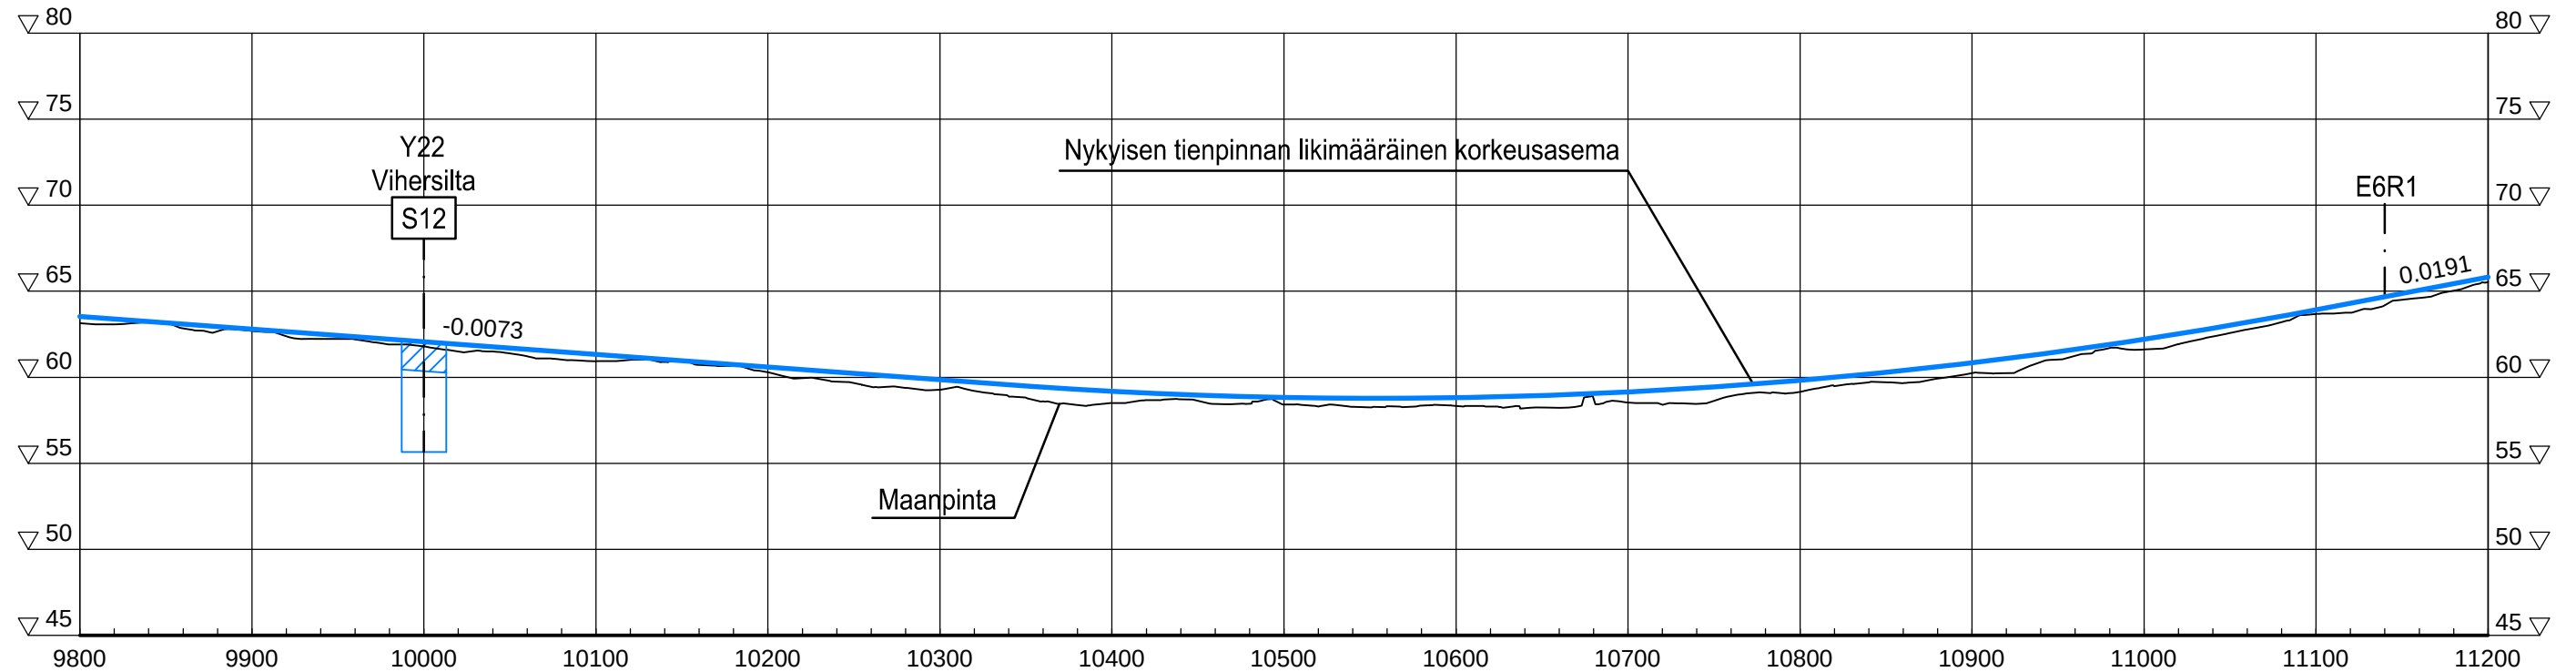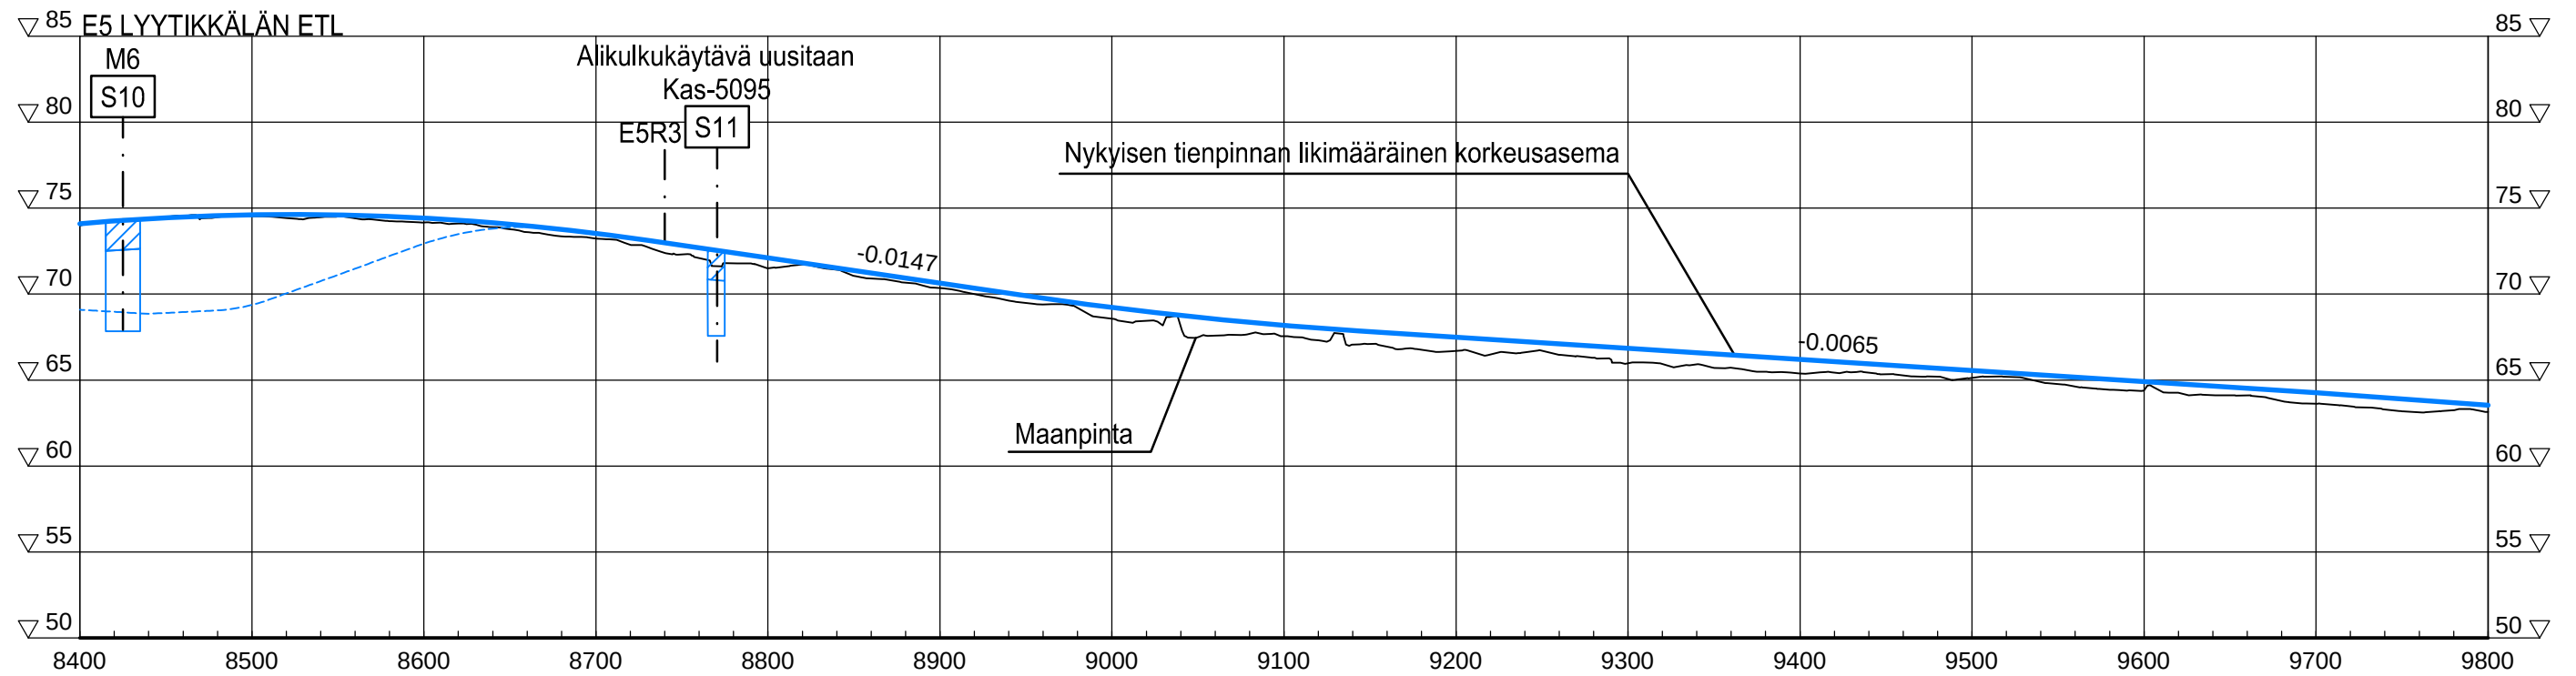


V13

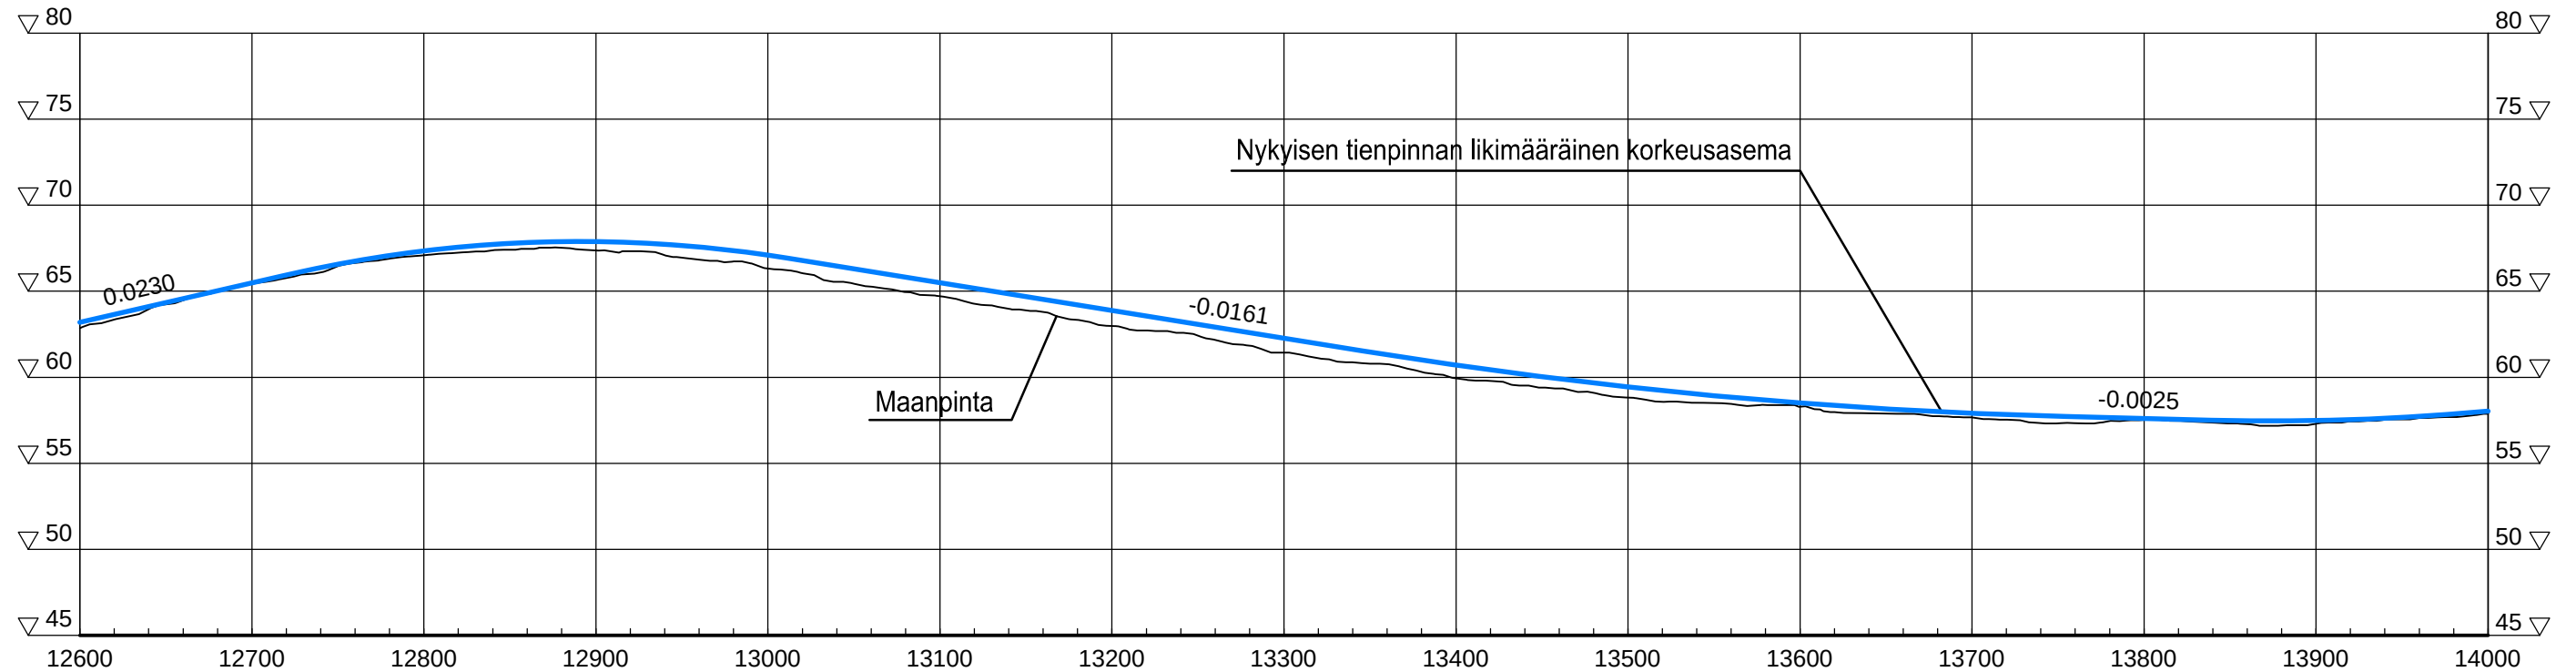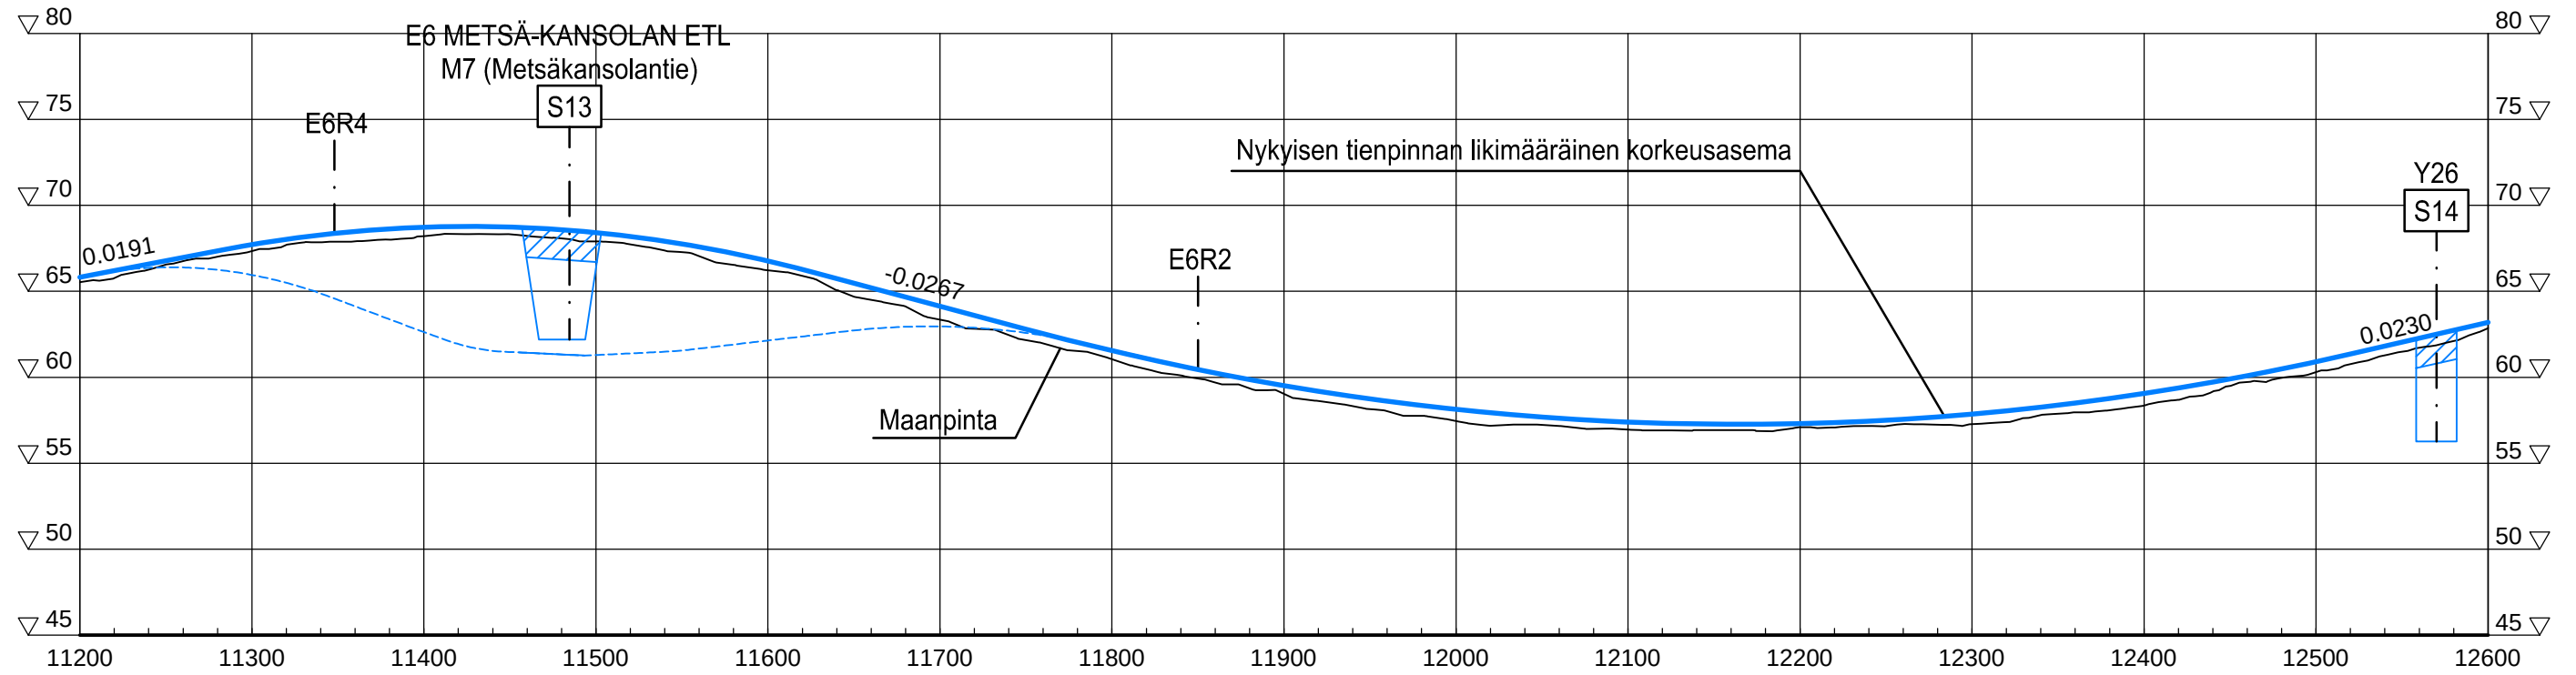


V13

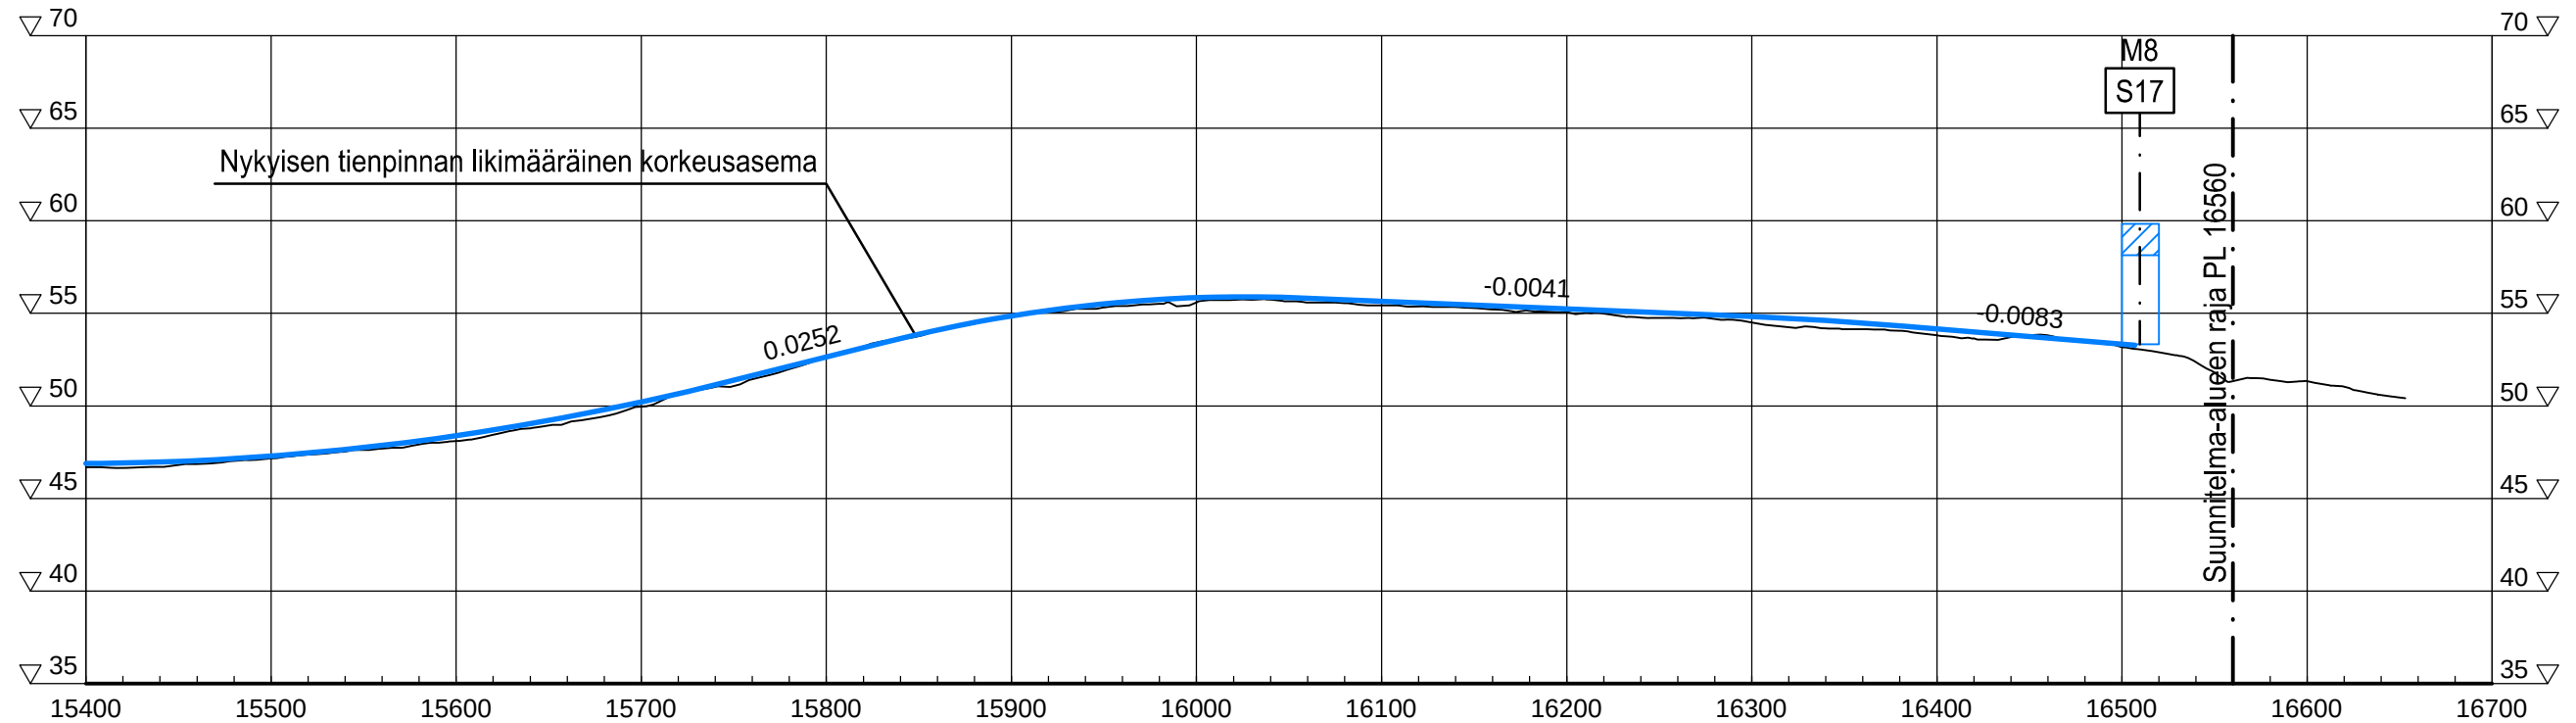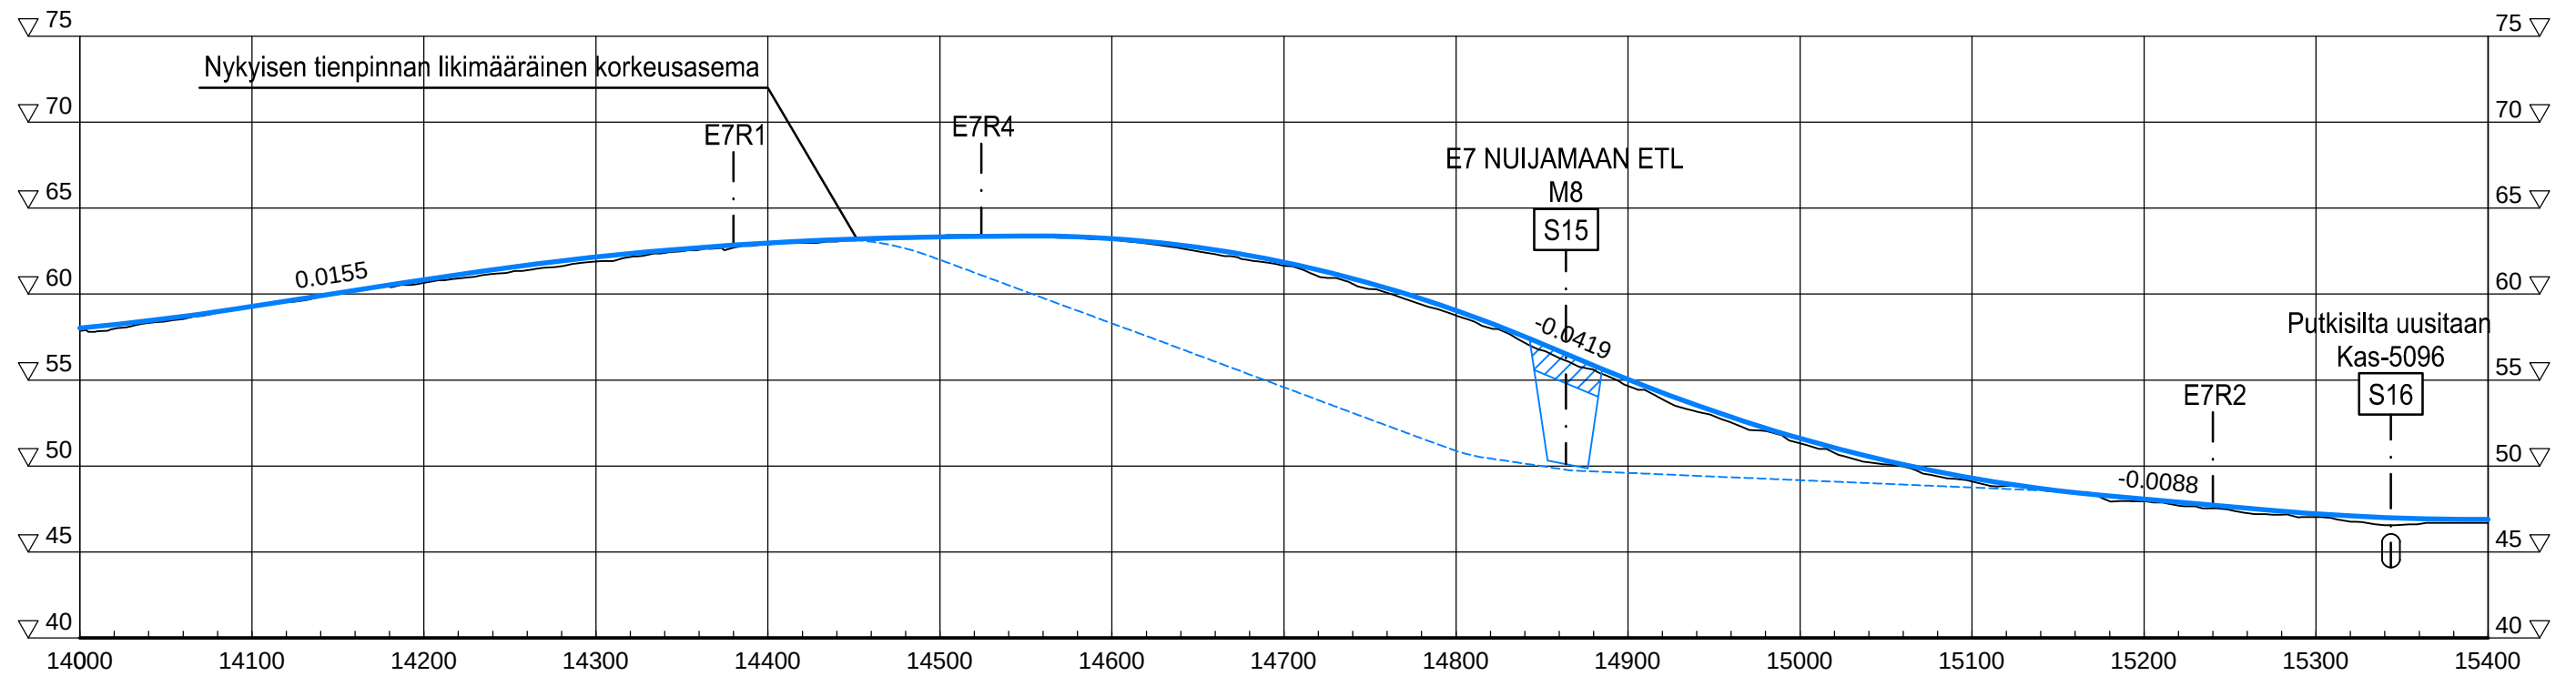


Karjalantie

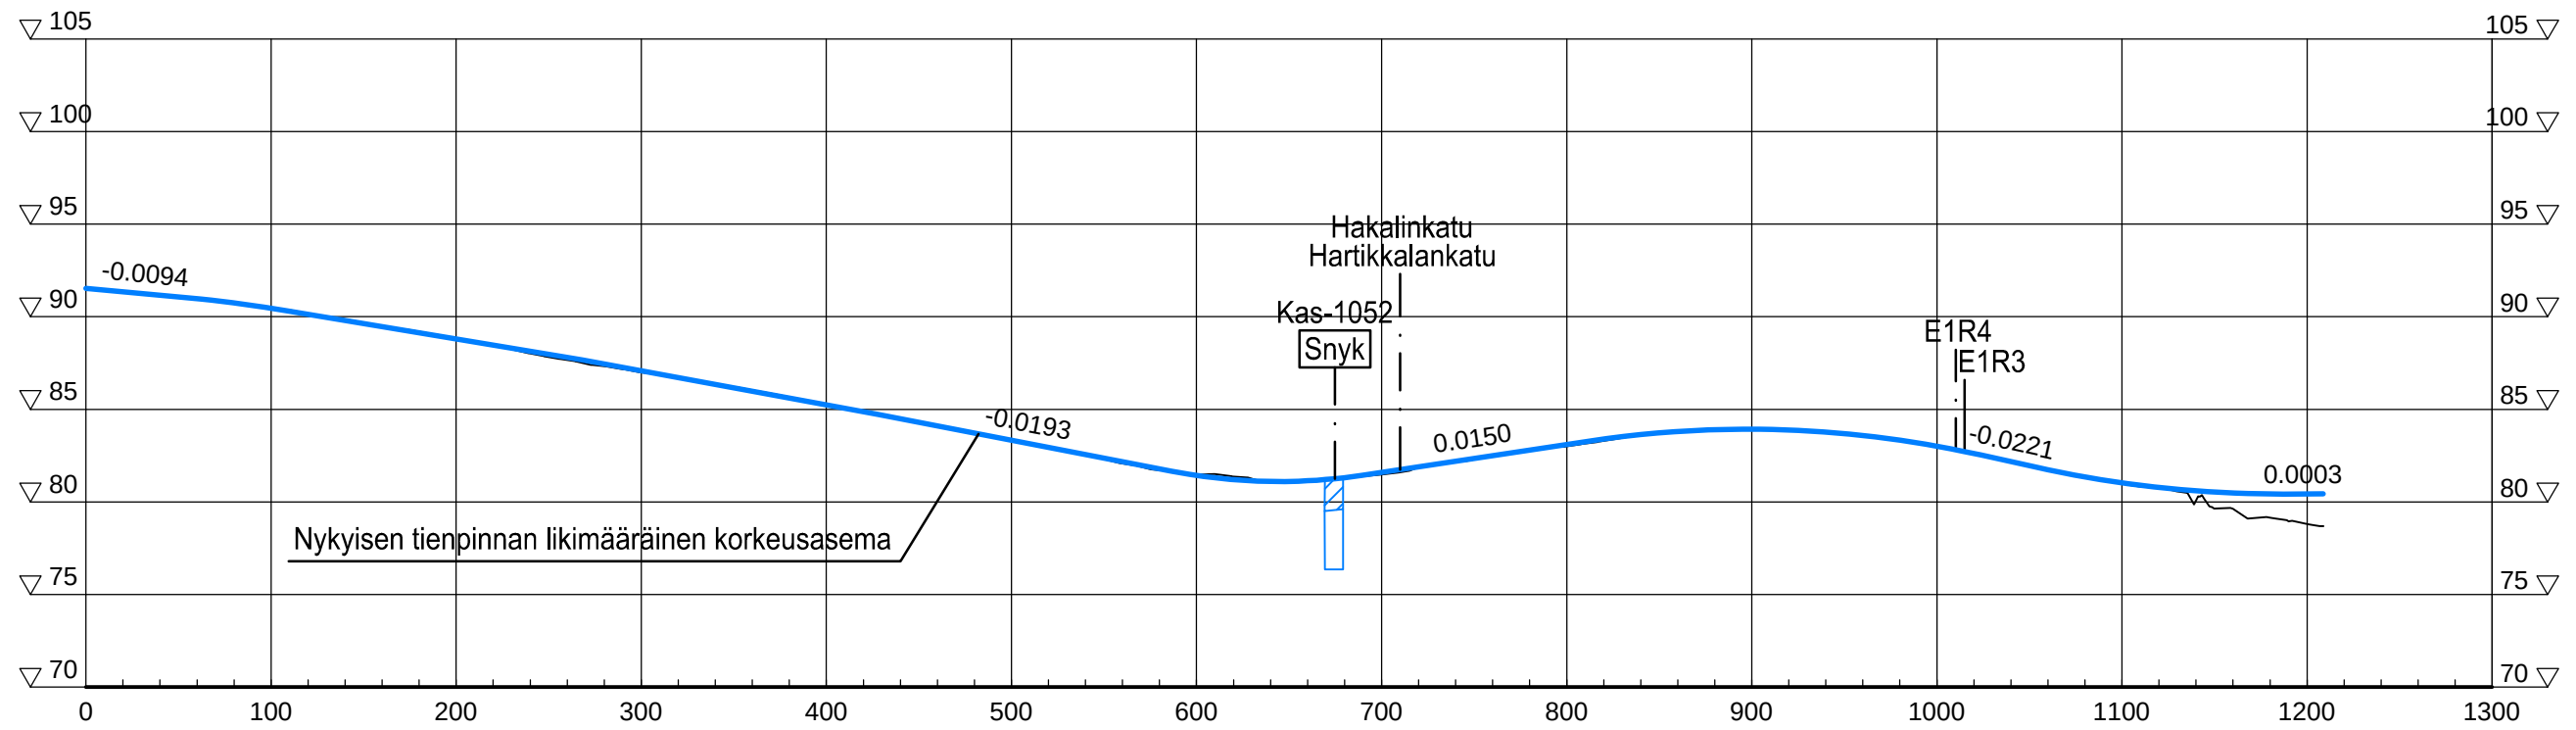


Pajarilanväylä

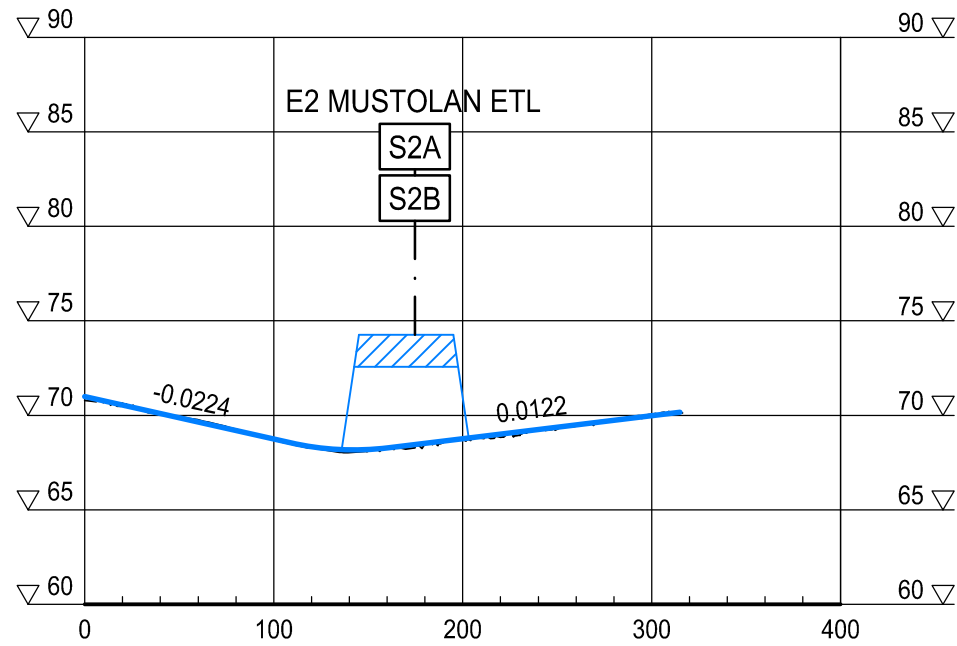


K3

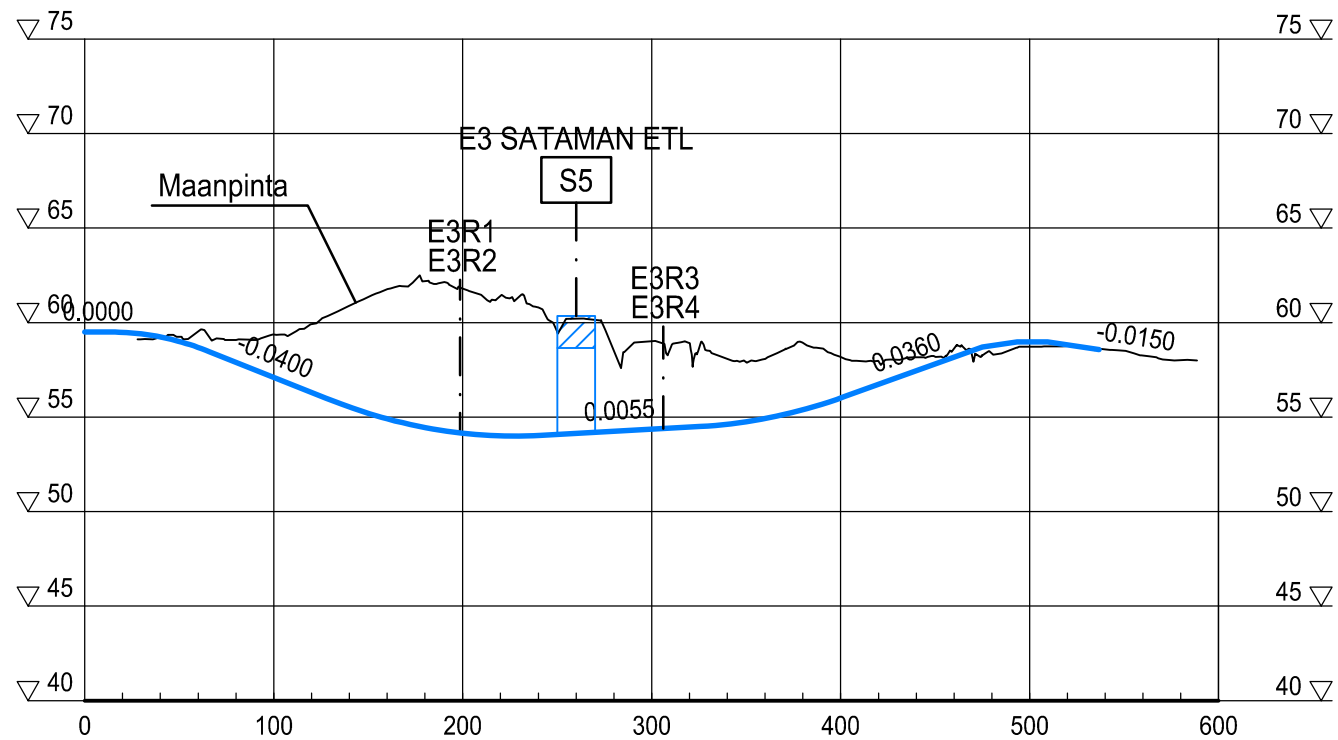


M2

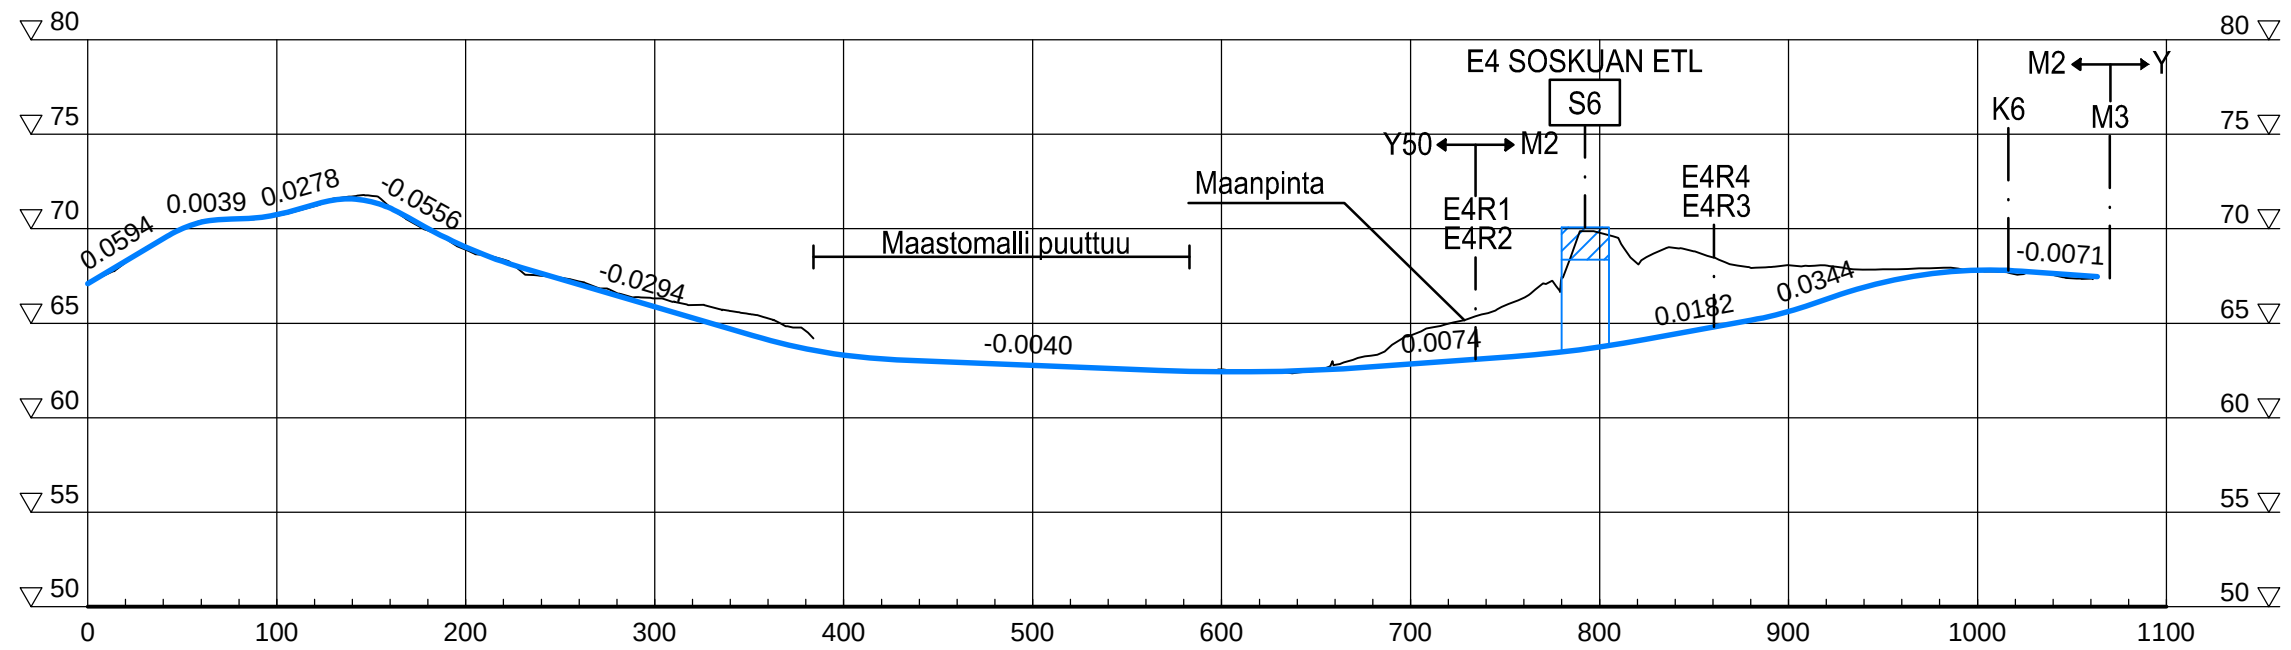



M6

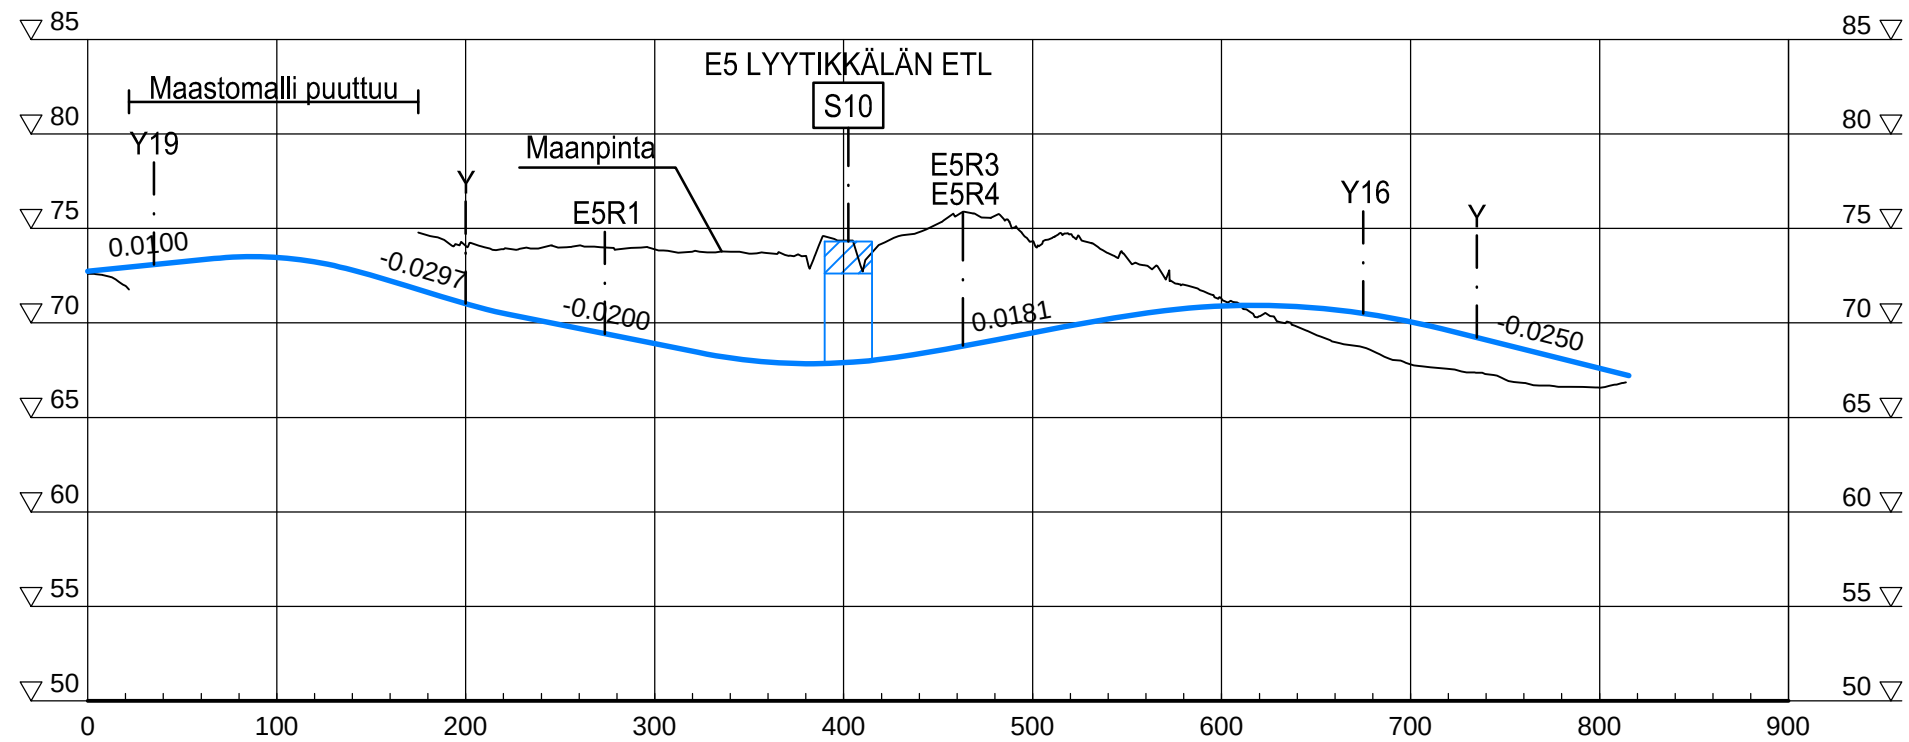


M7

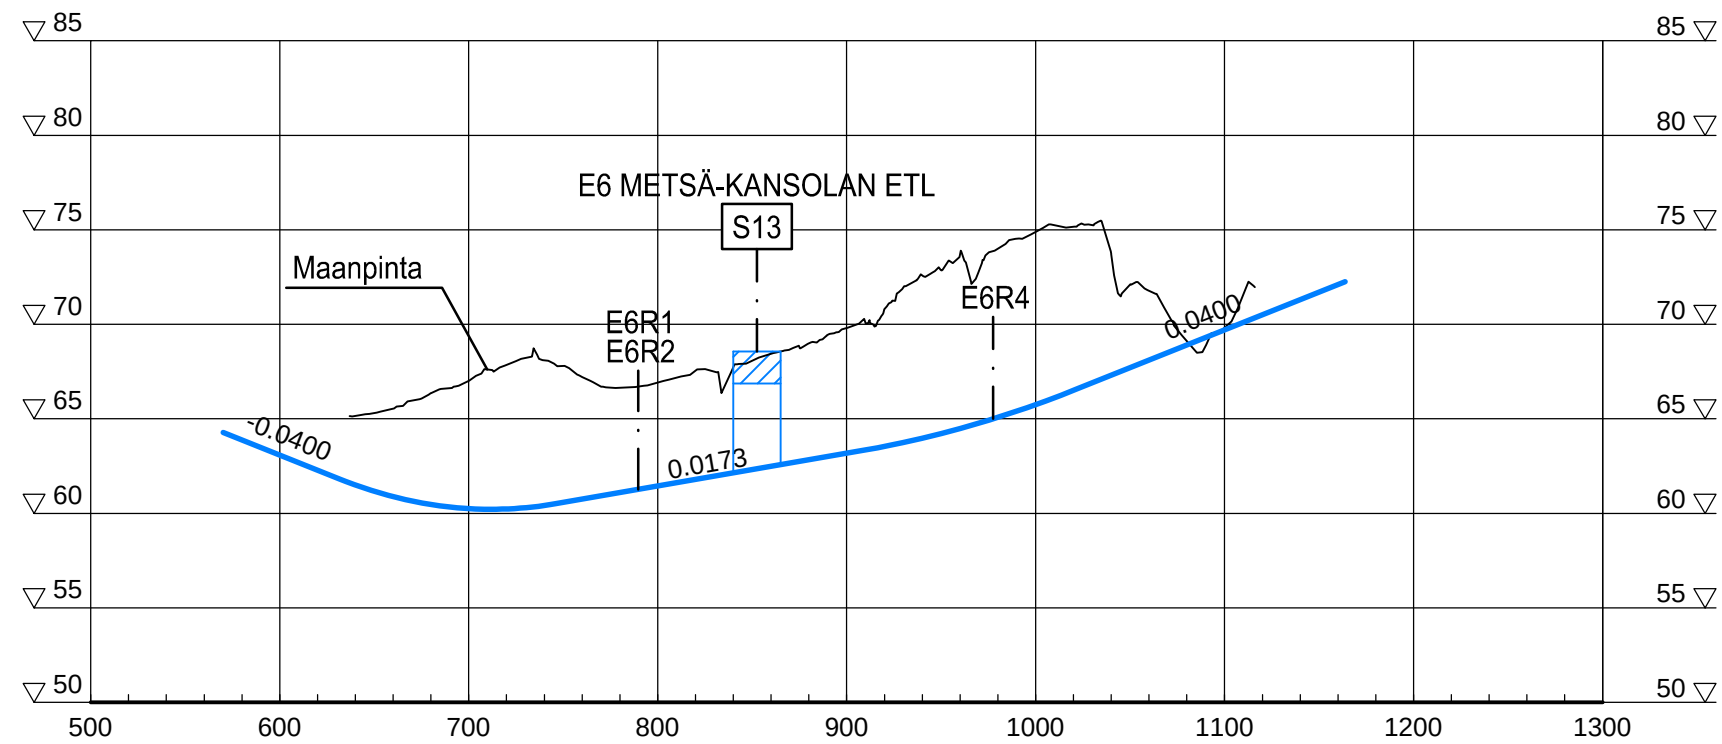


M3

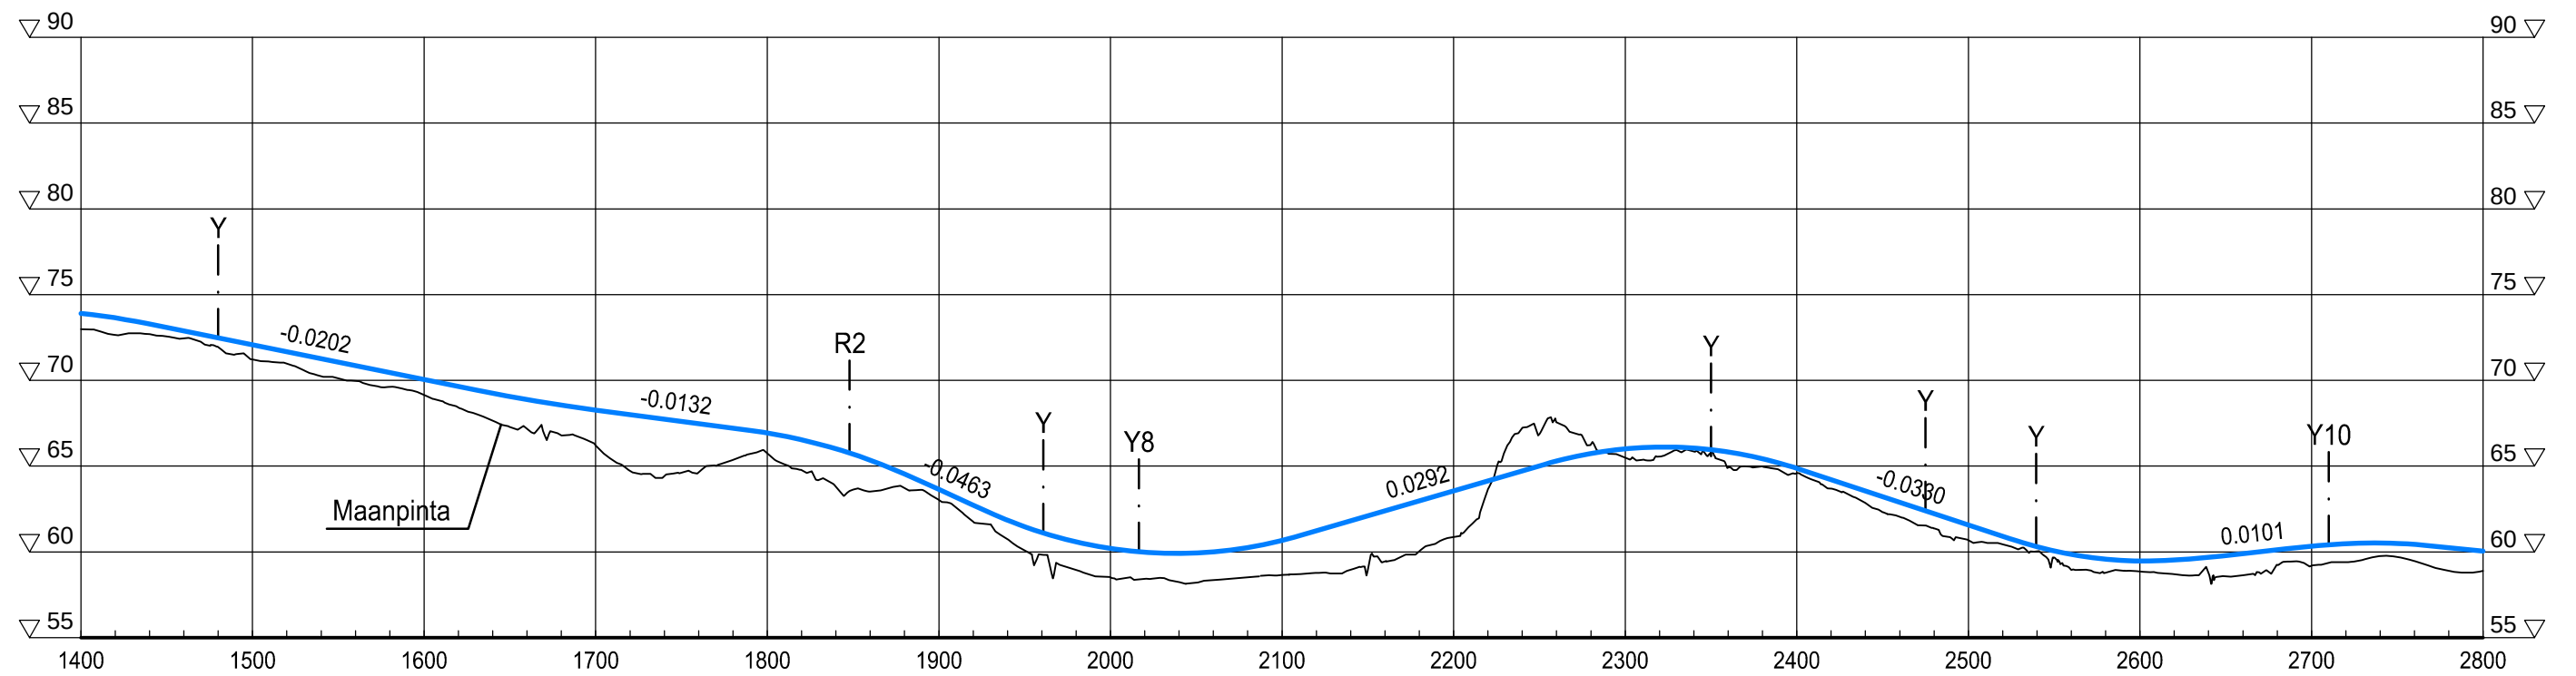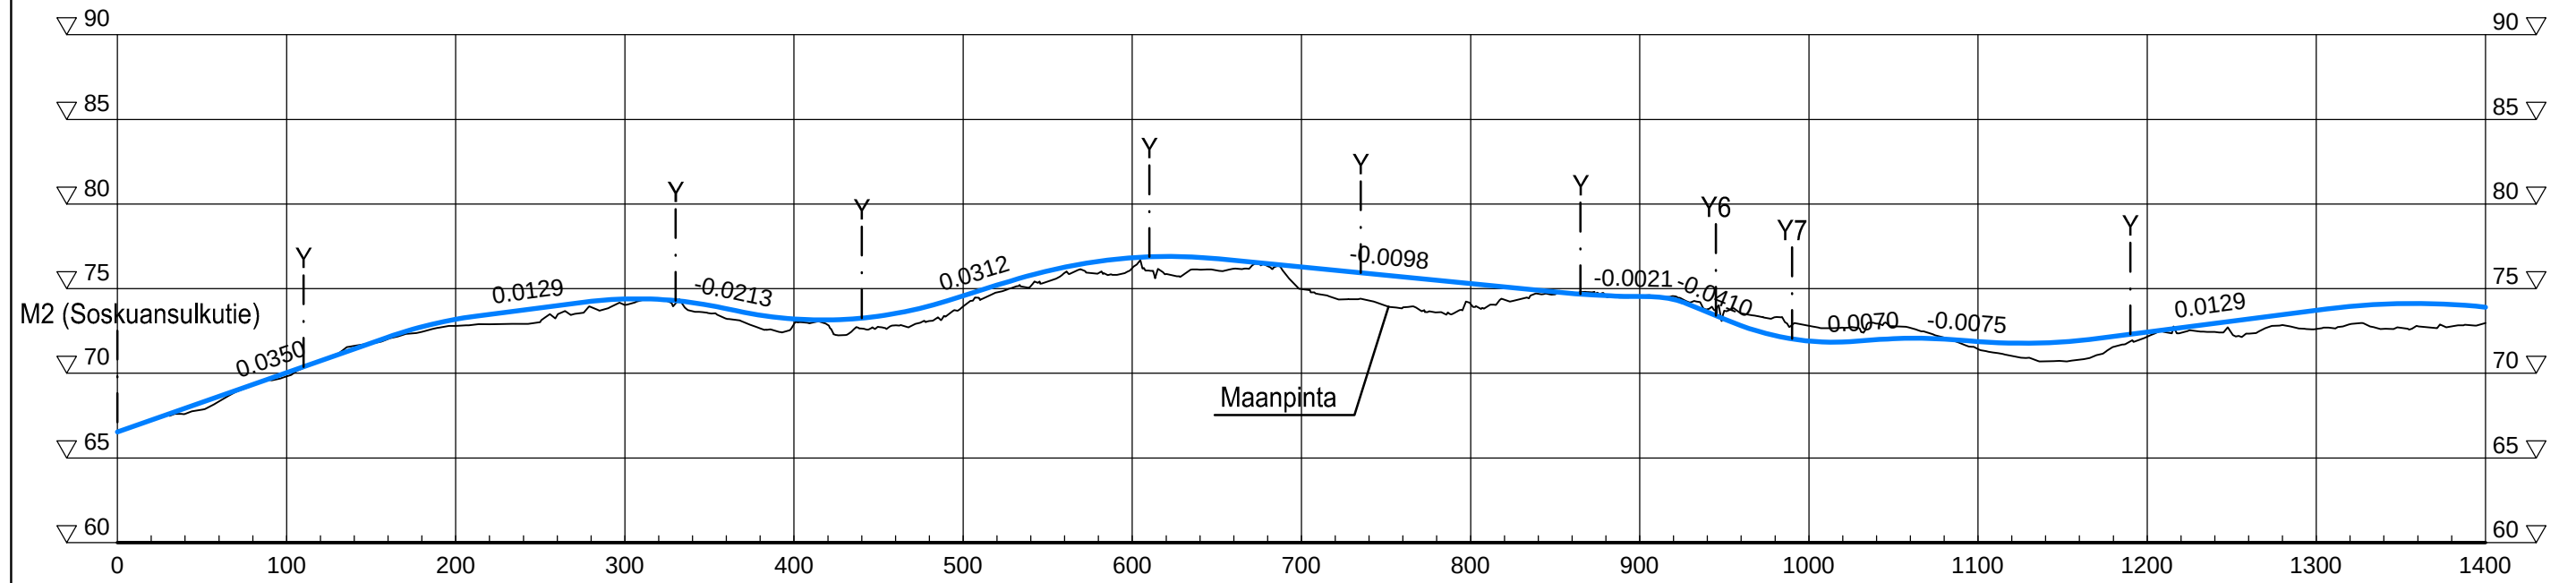



M3

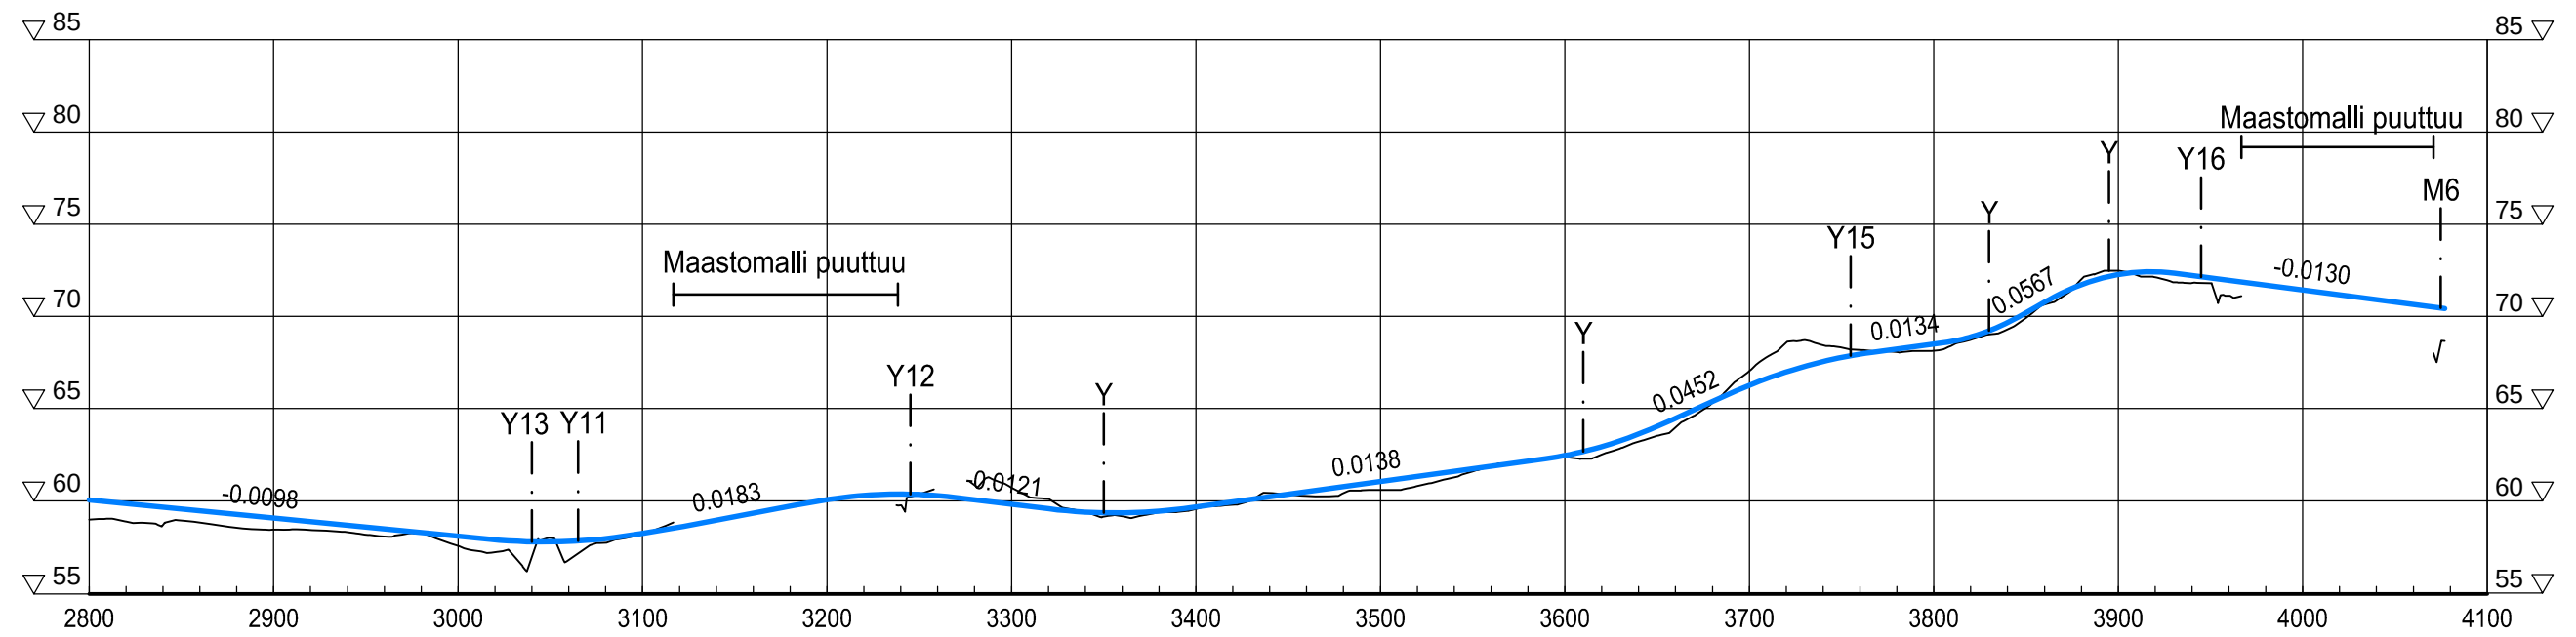



KARHUSJÄRVEN YETL R2

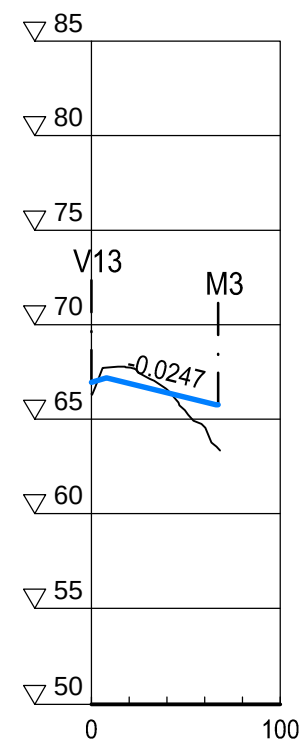


M8

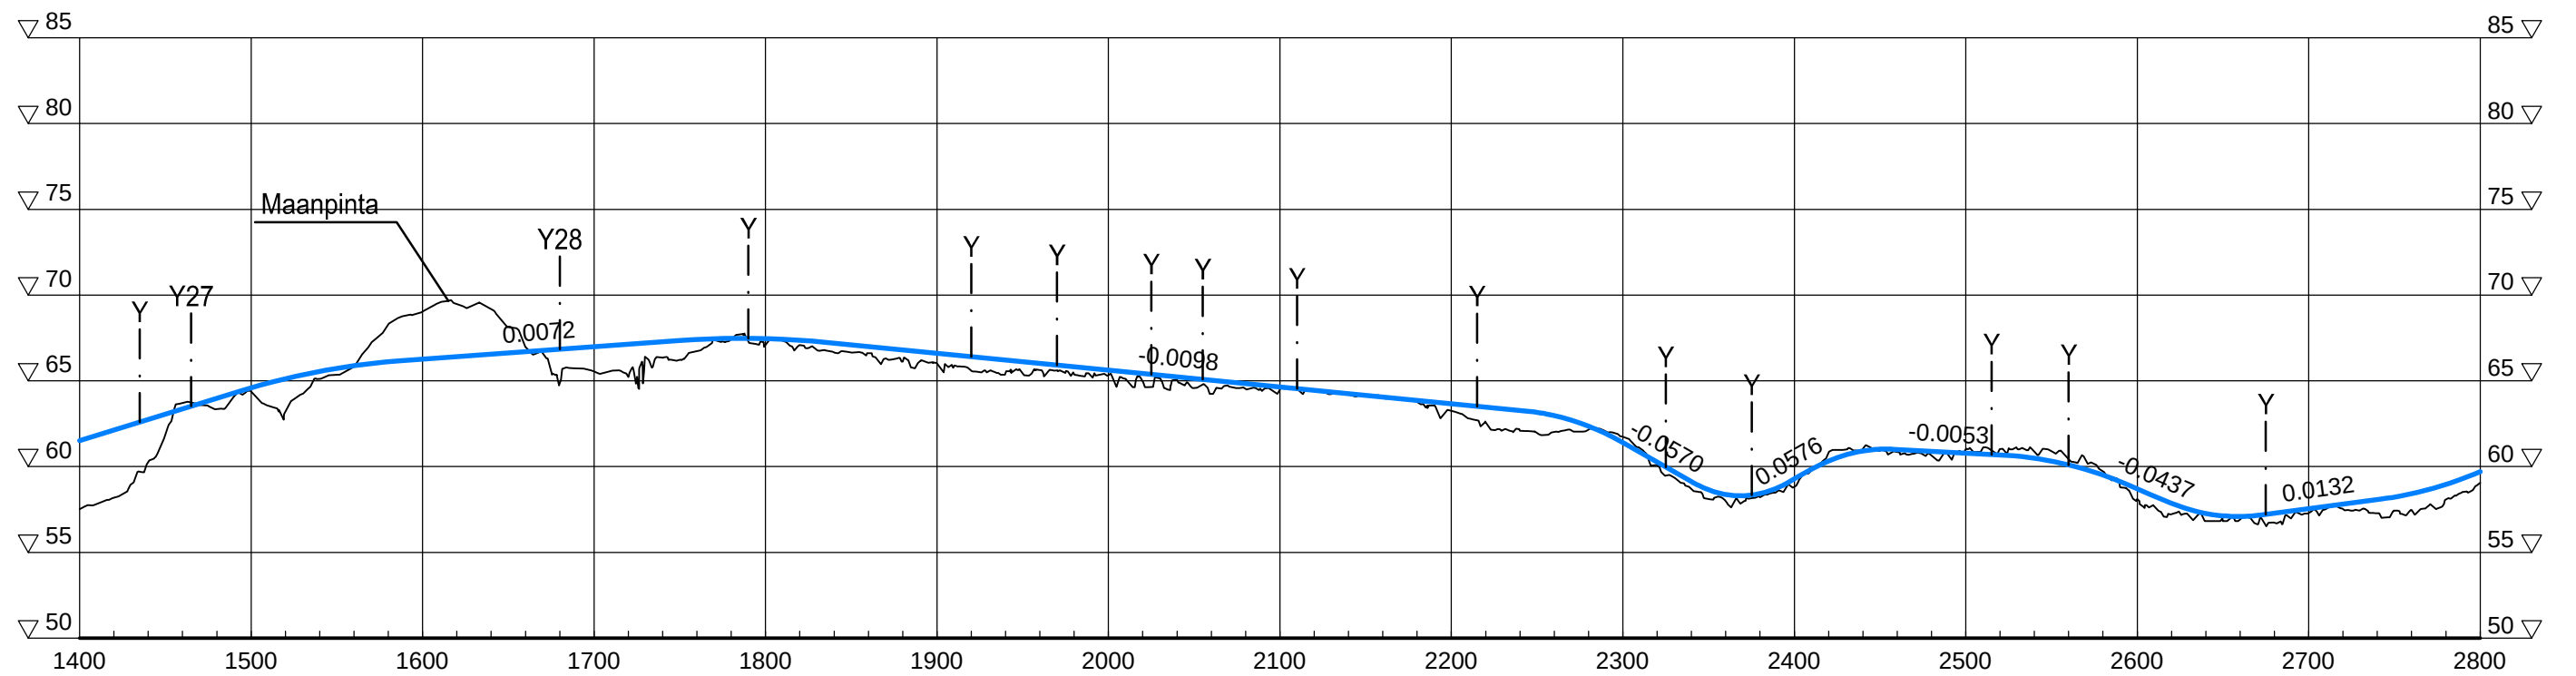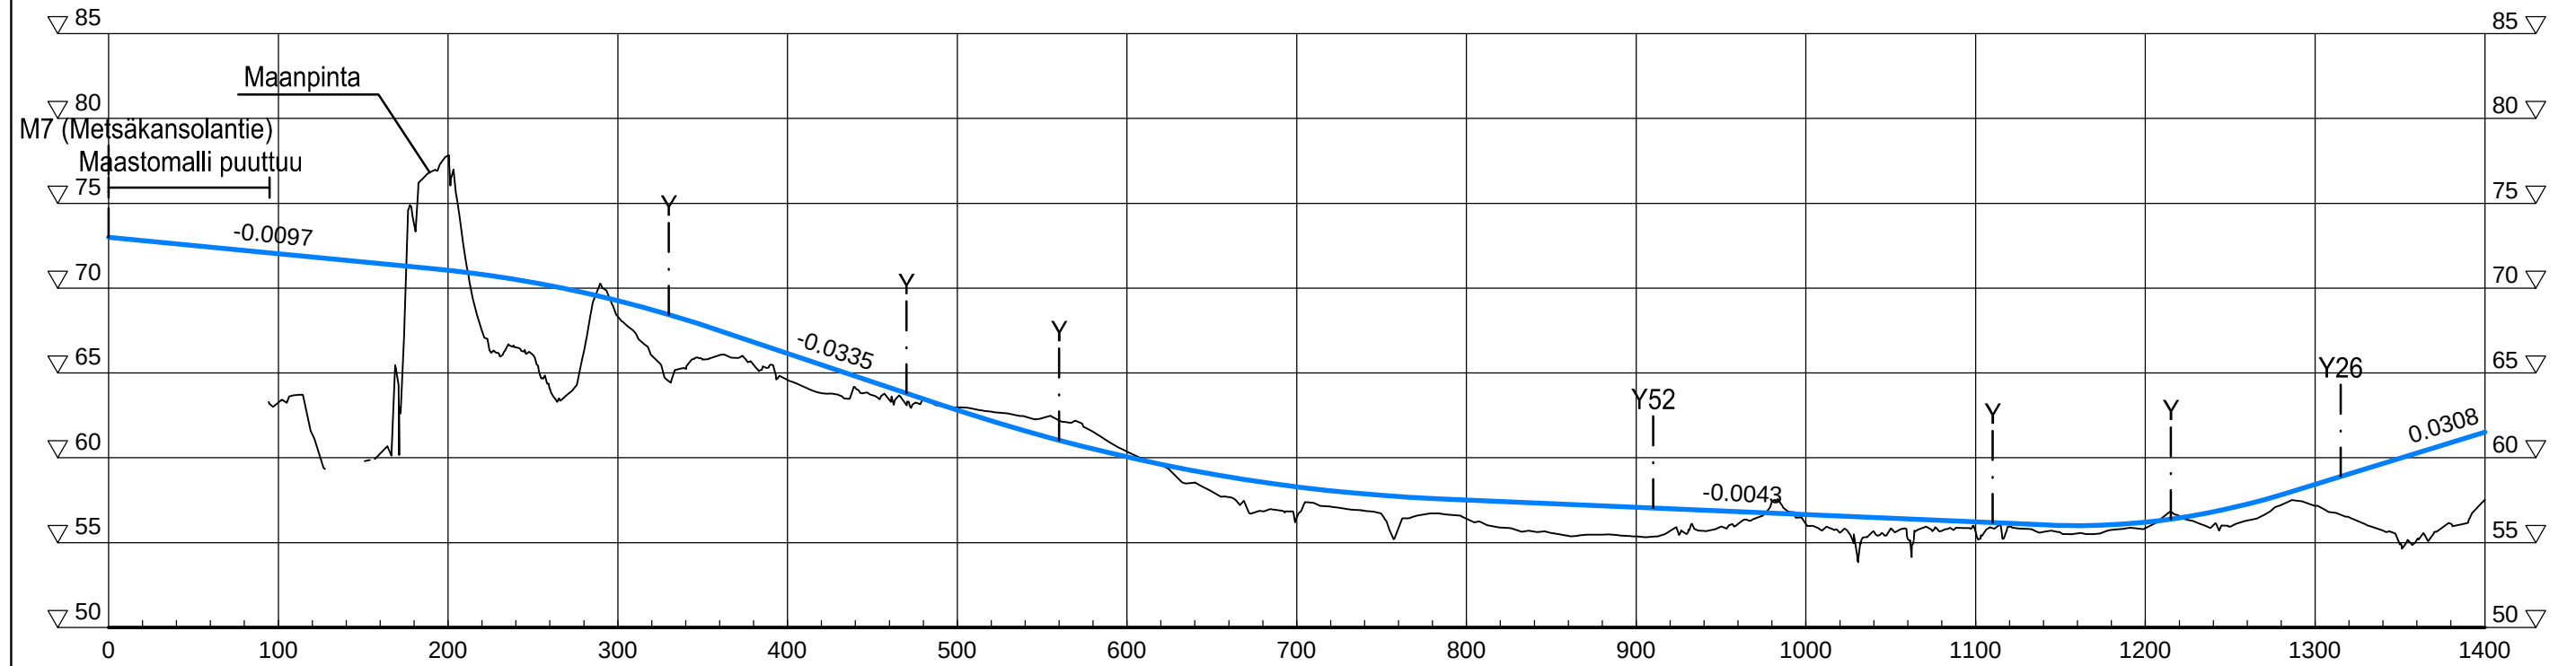


M8

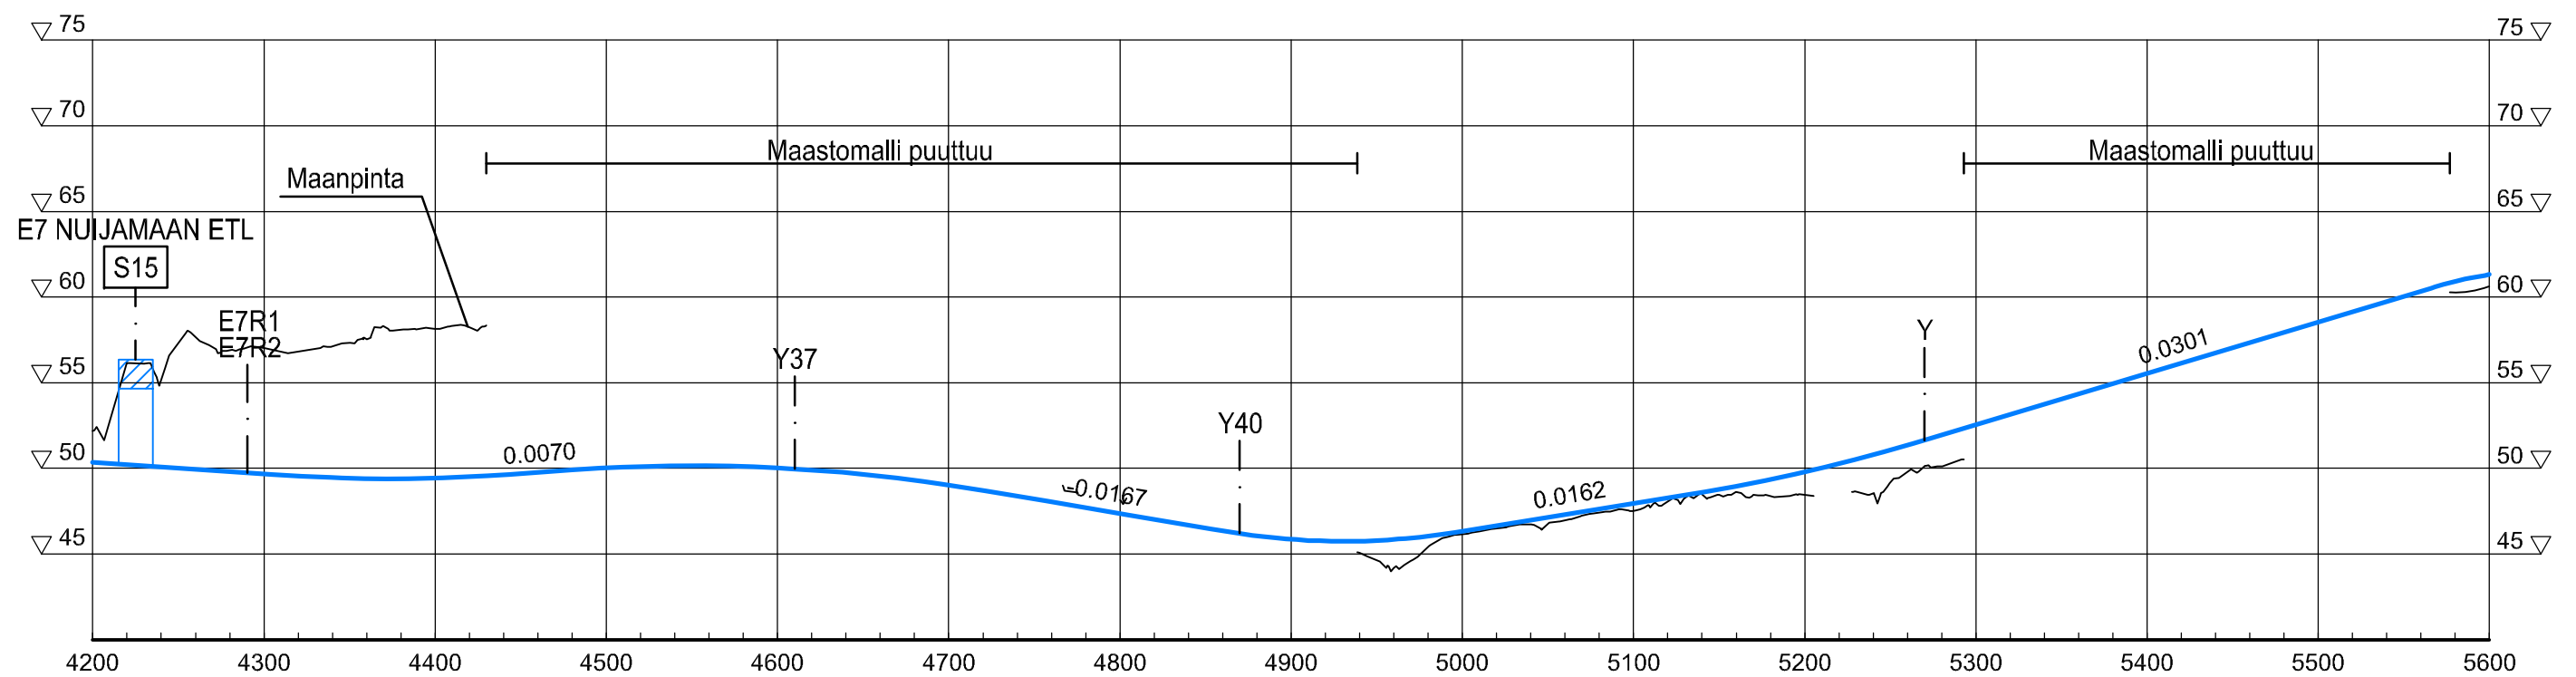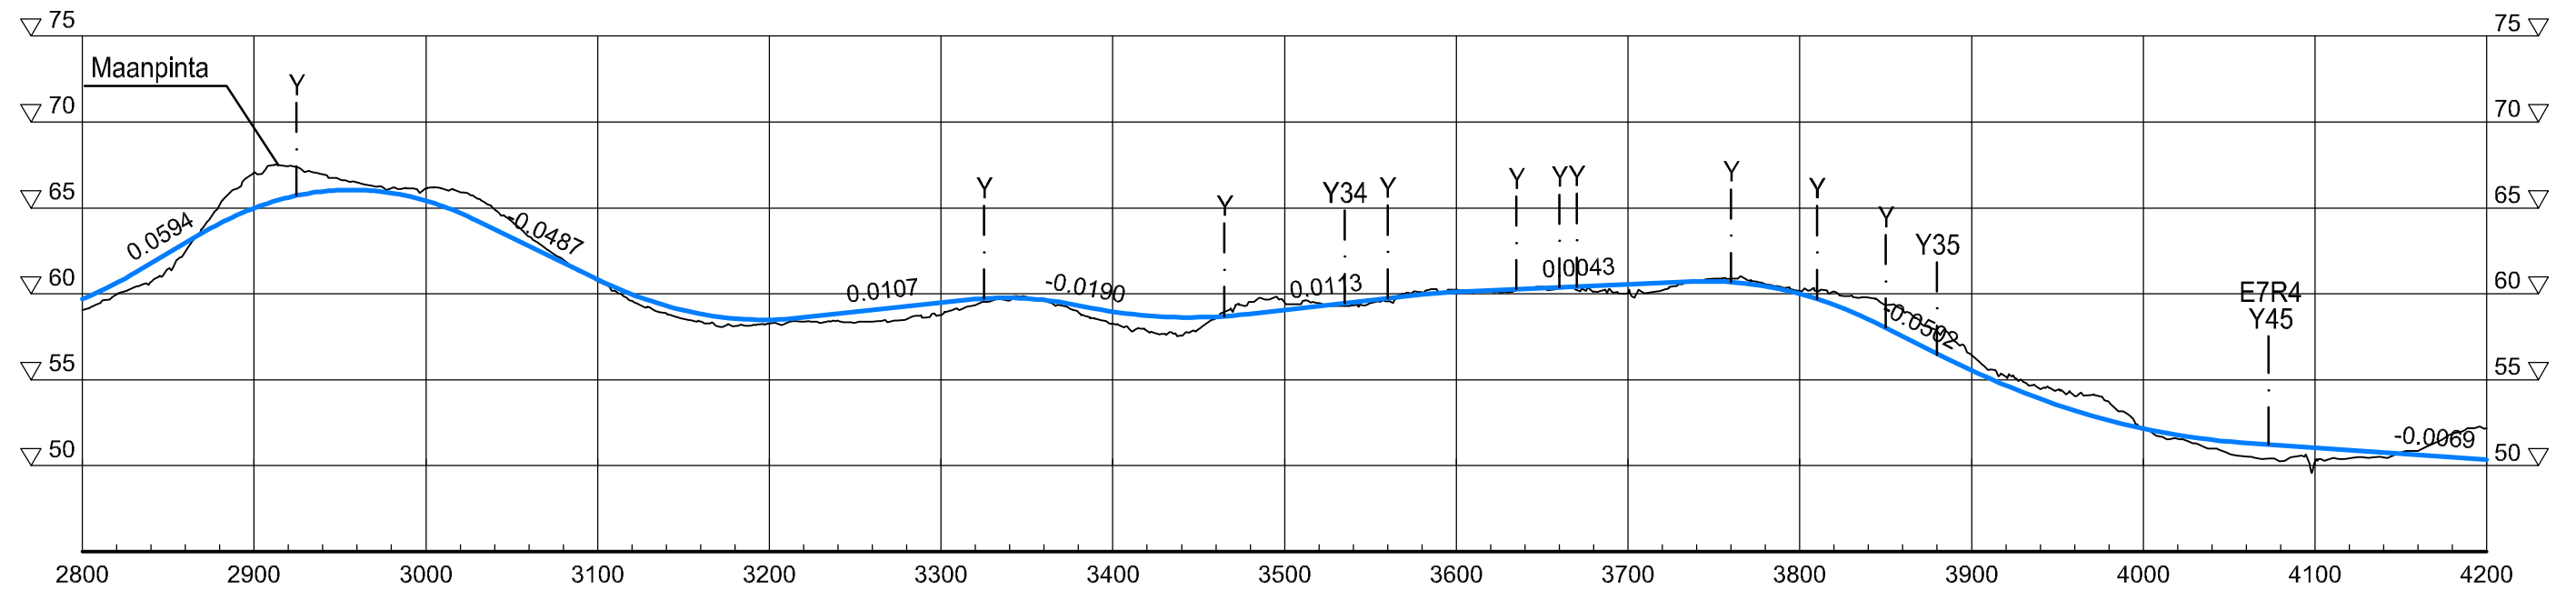


M8

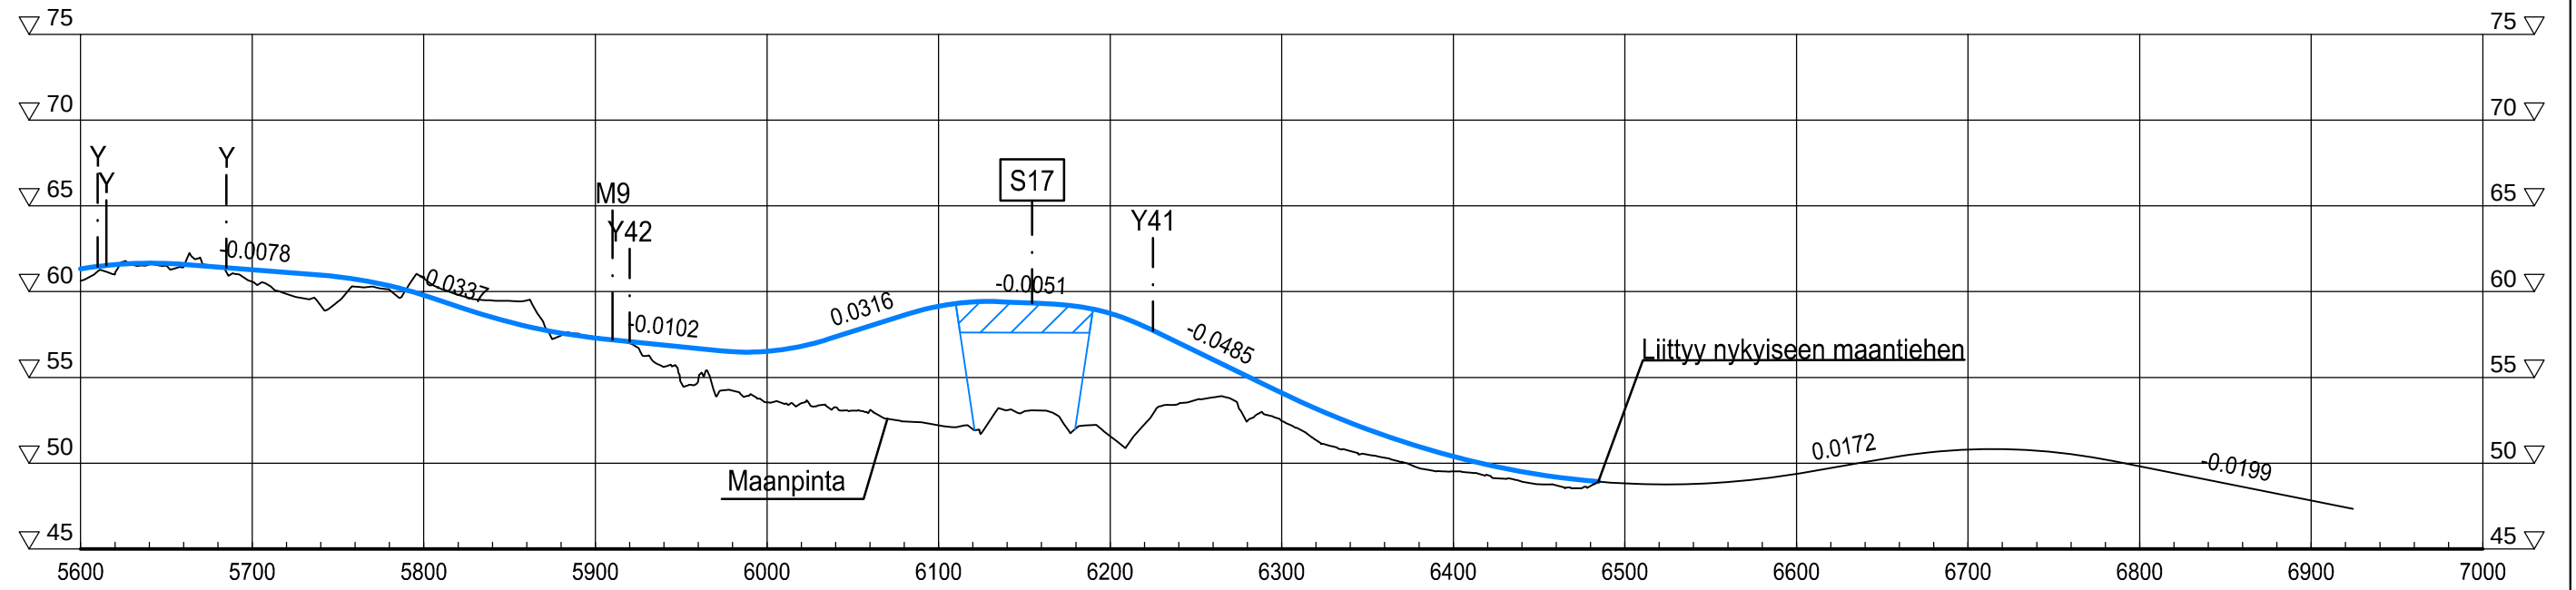


E1R1

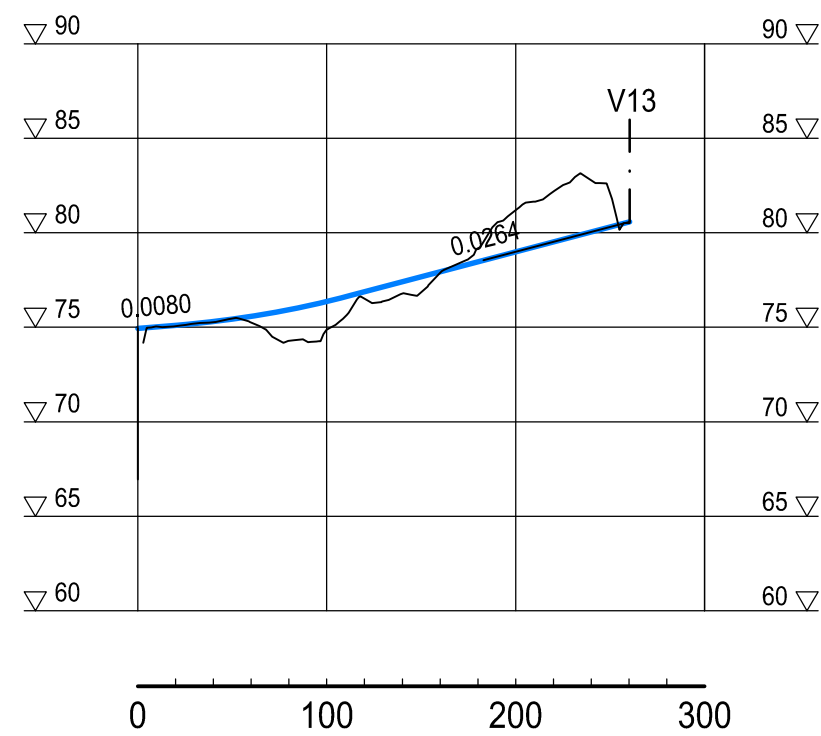


E1R2

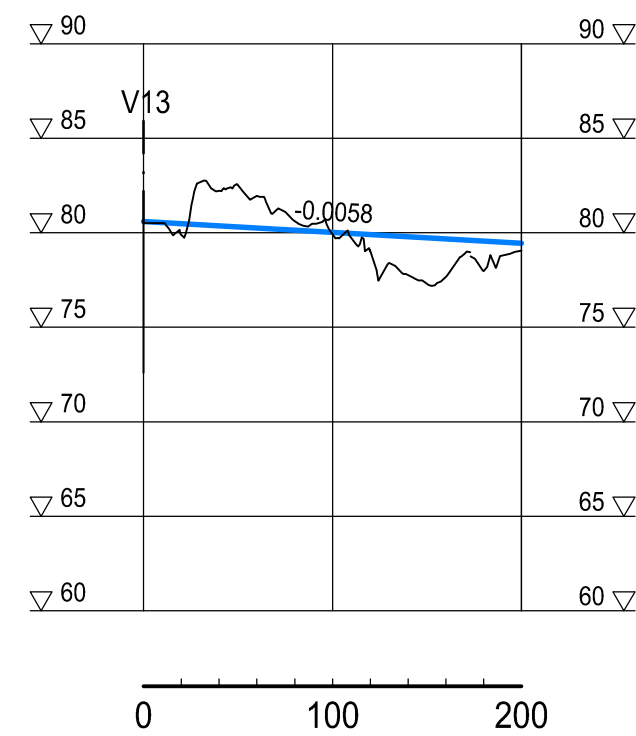


E2R1

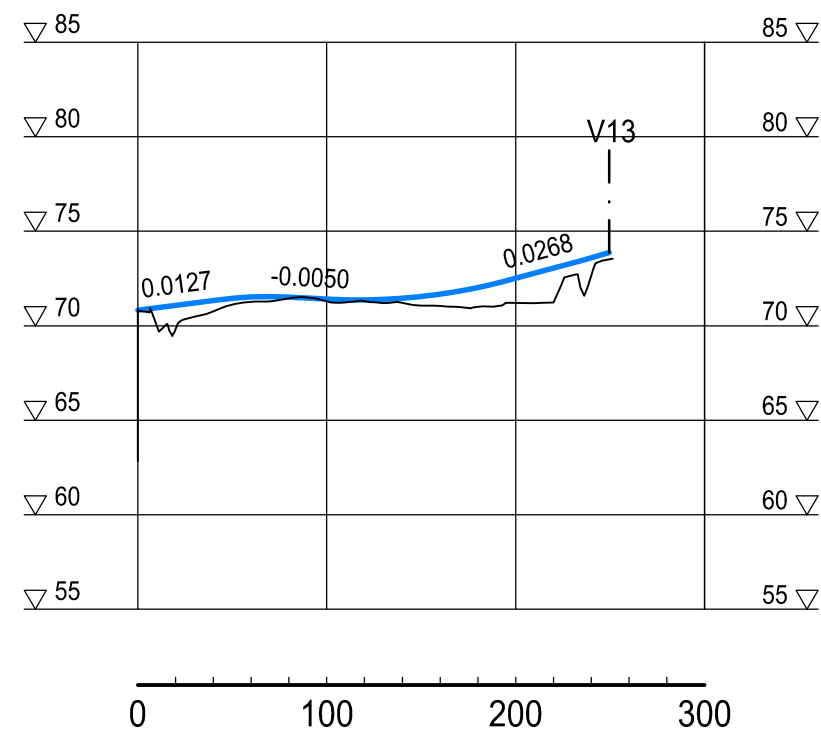


E2R2

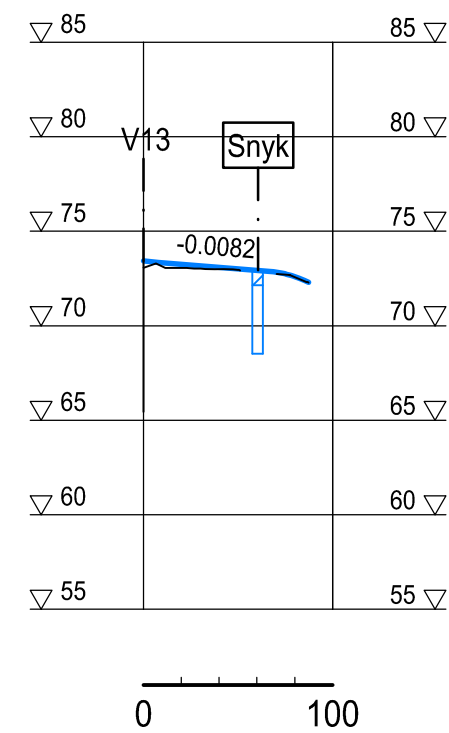


E3R1

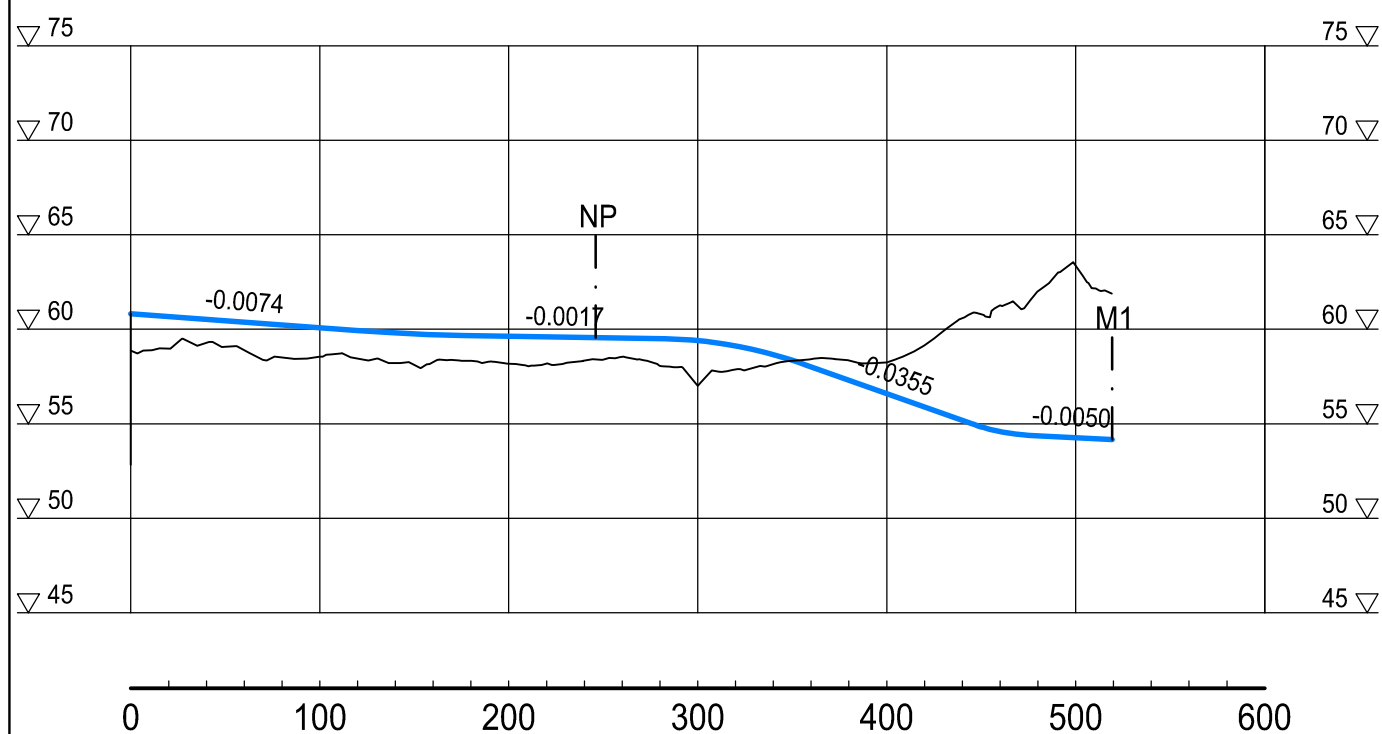


E3R2

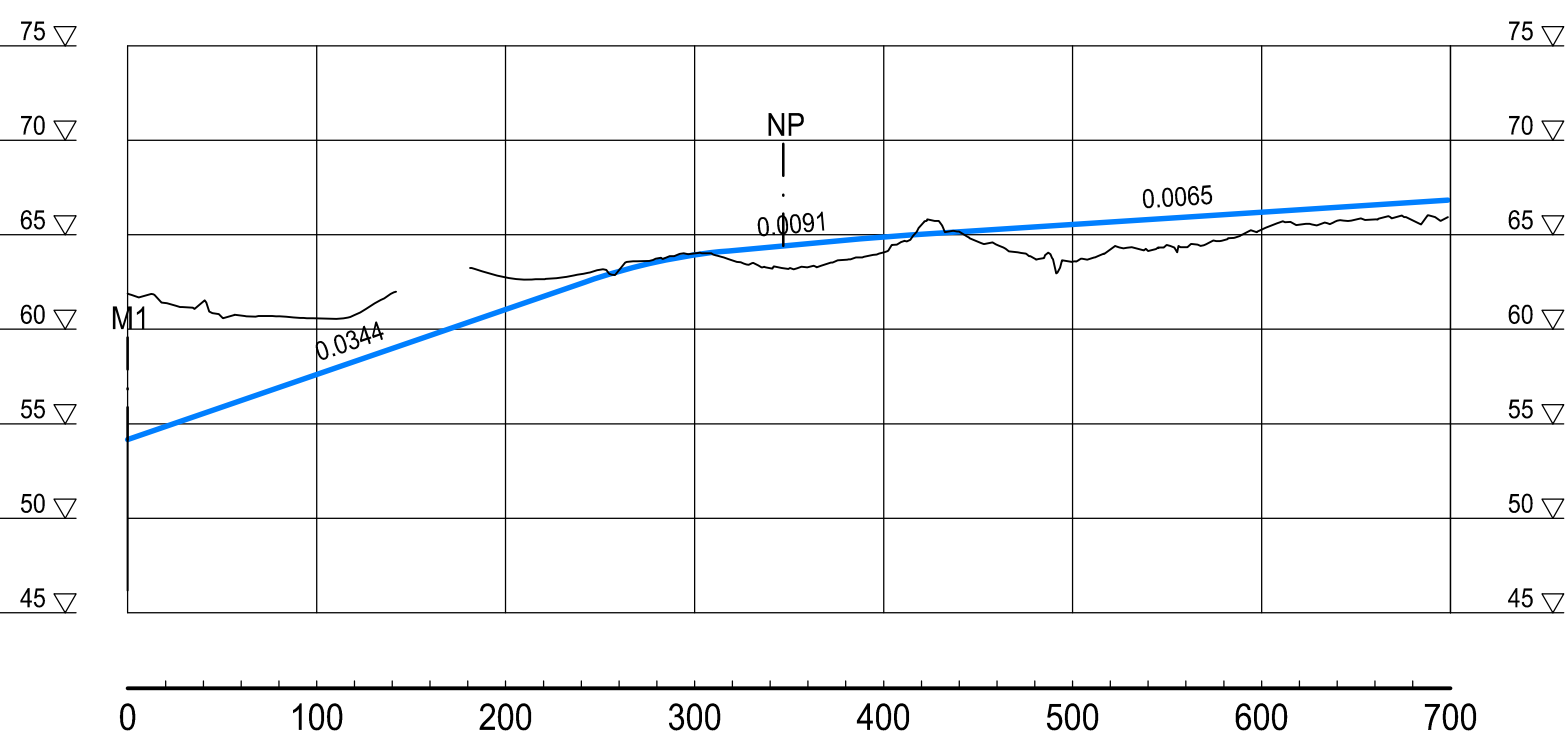


E3R3

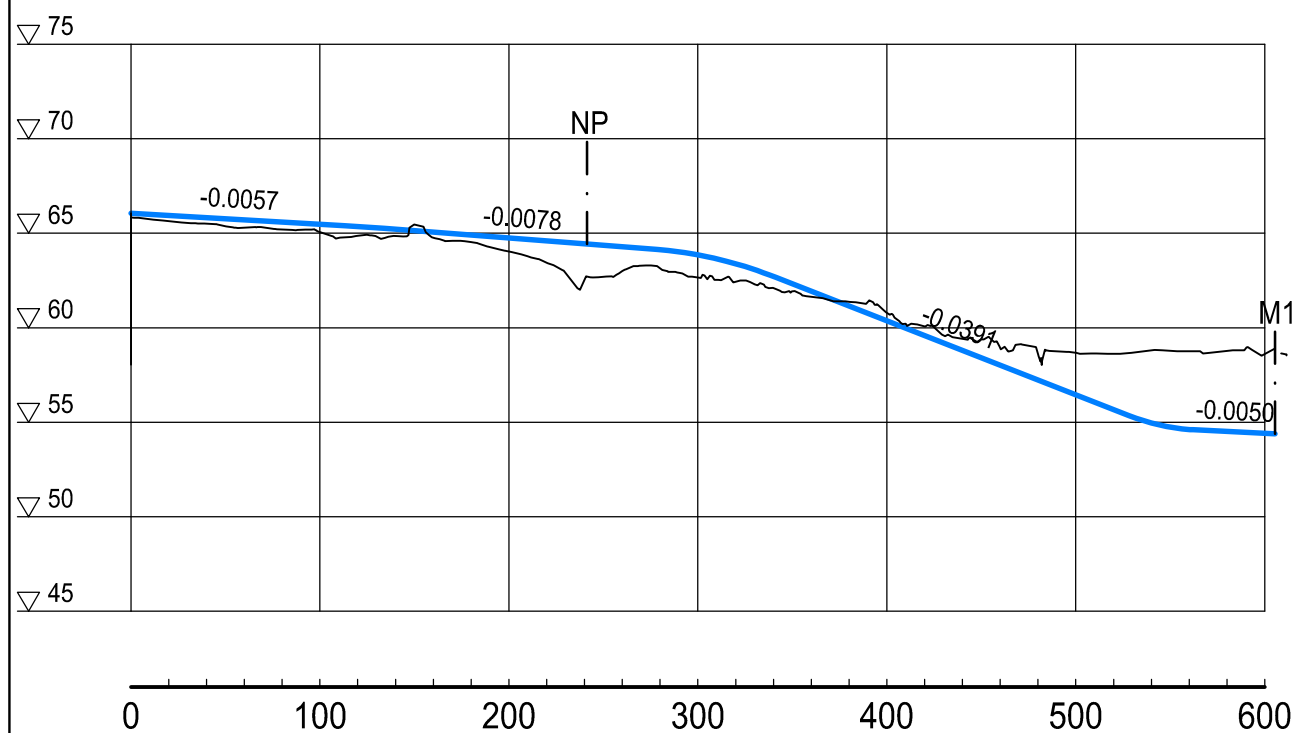


E3R4

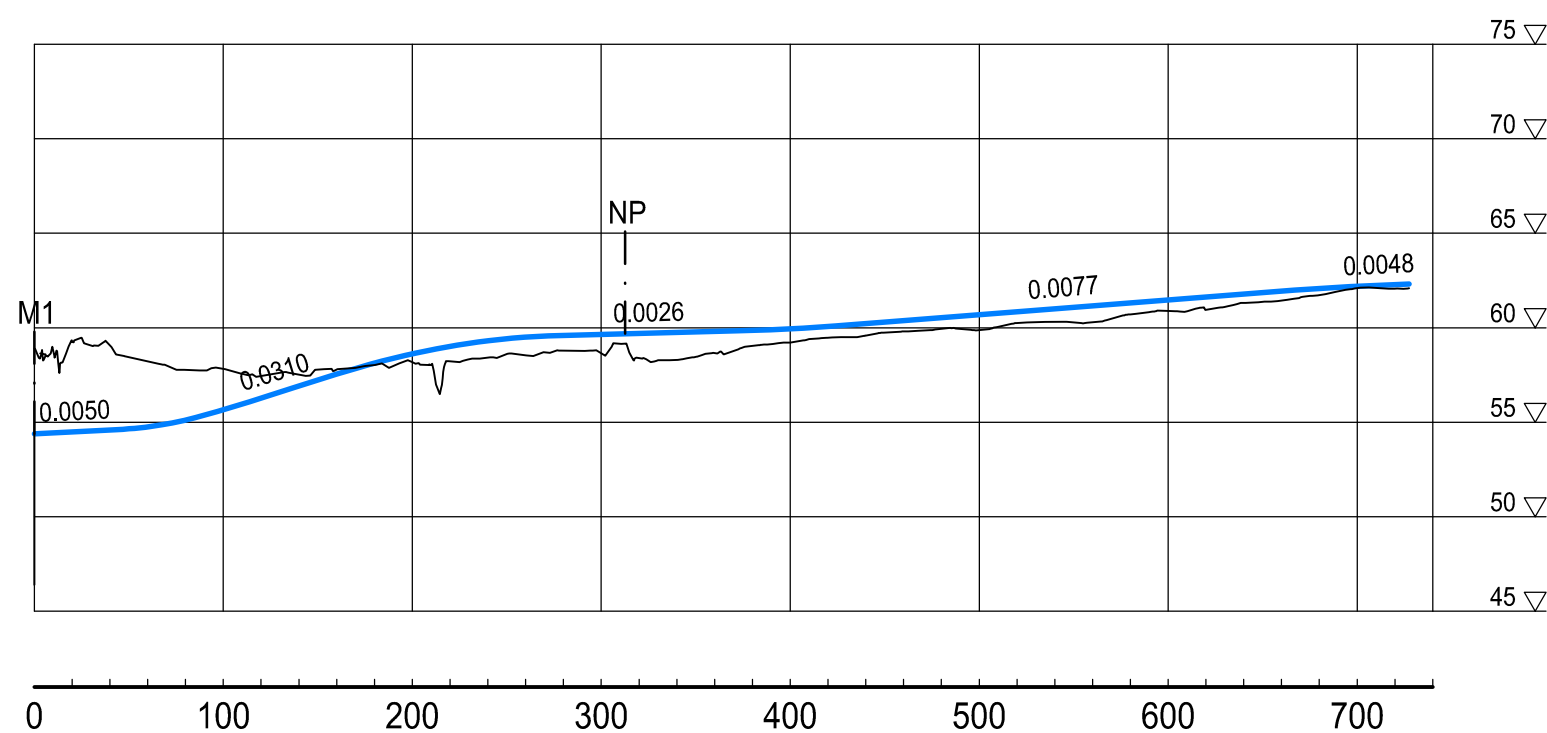


E4R1

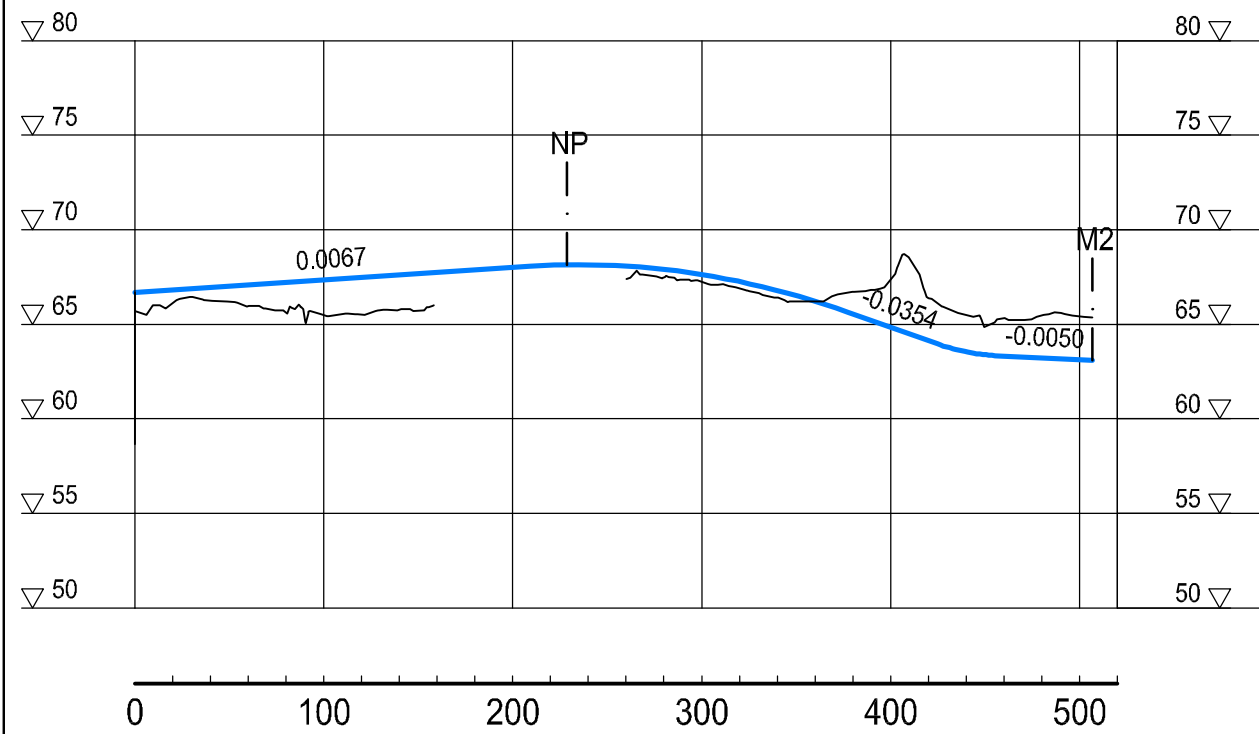


E4R2

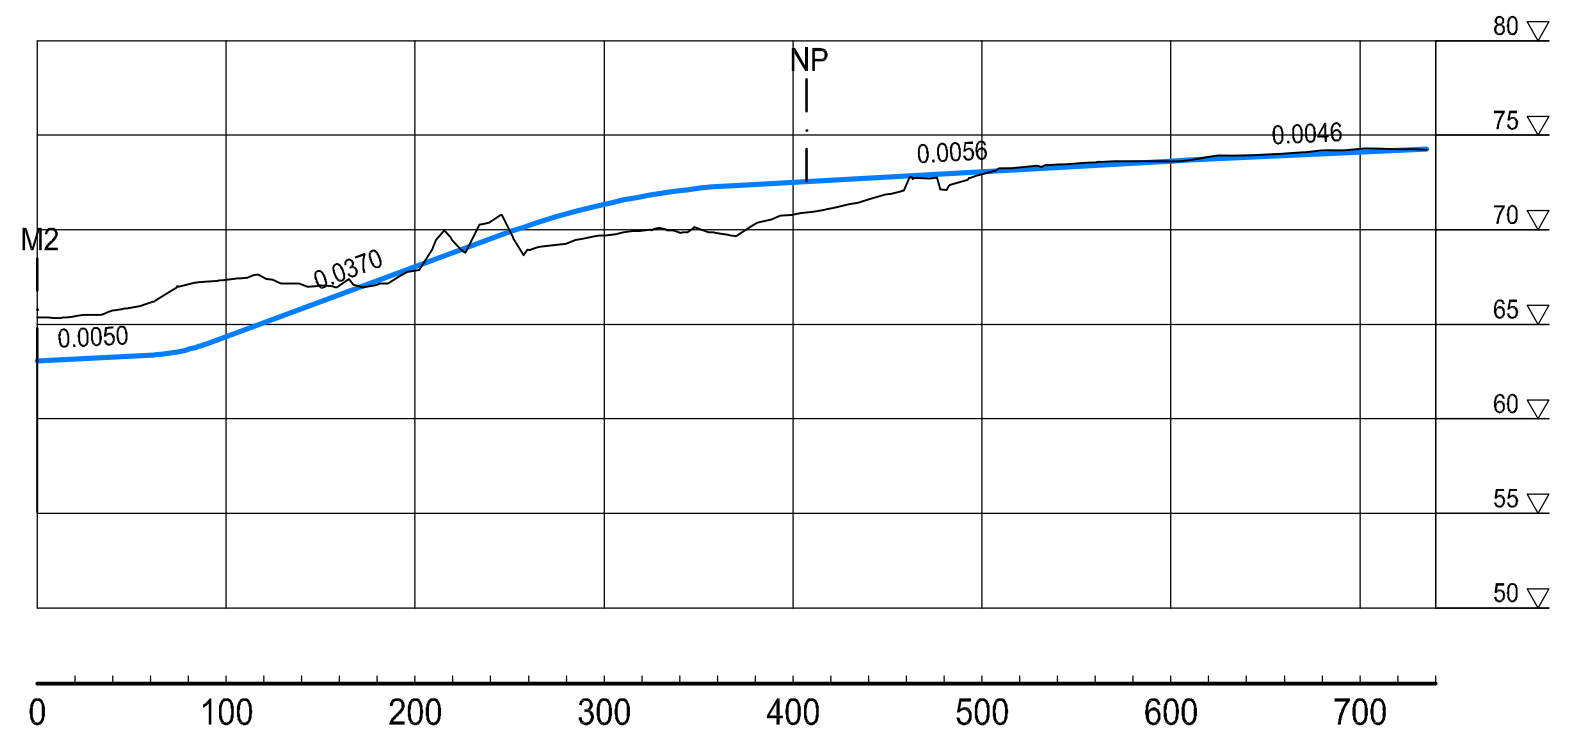


E4R3

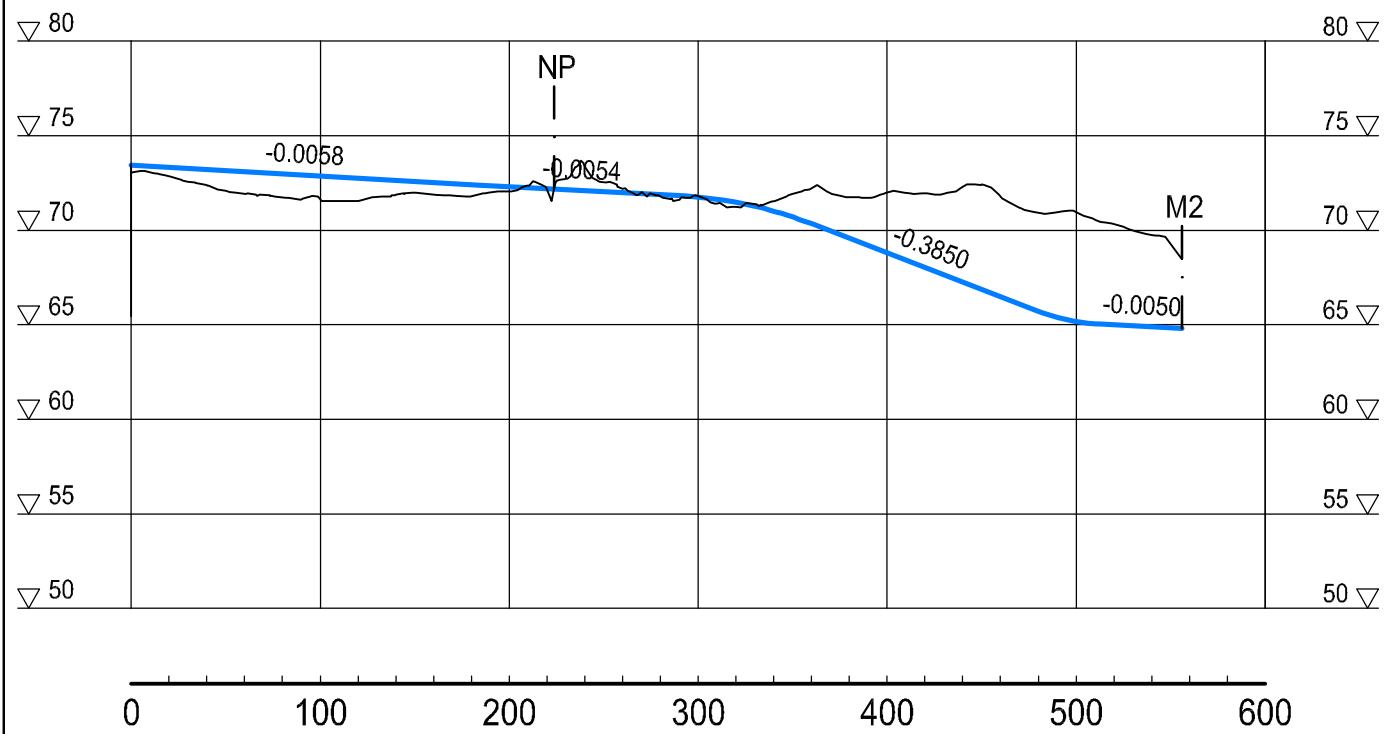


E4R4

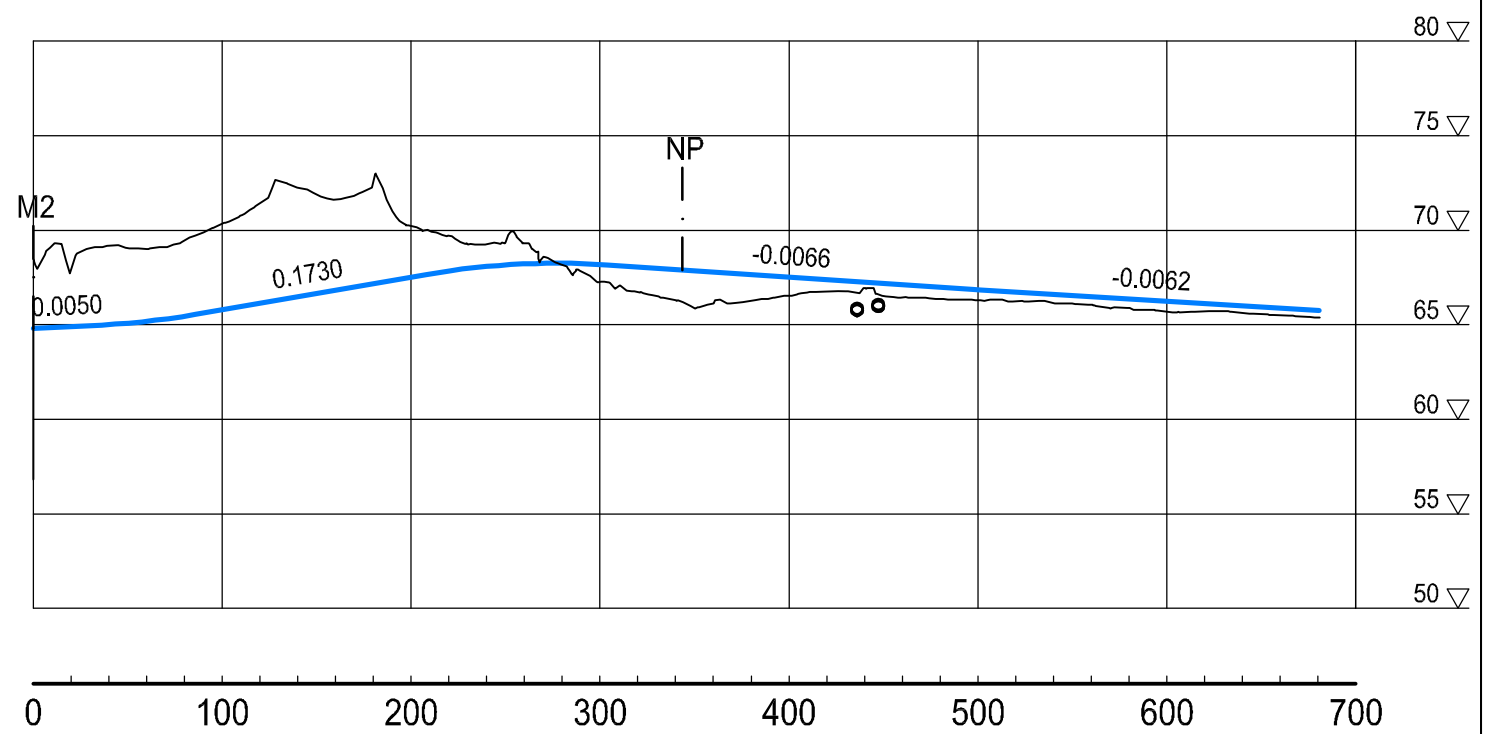


E5R1

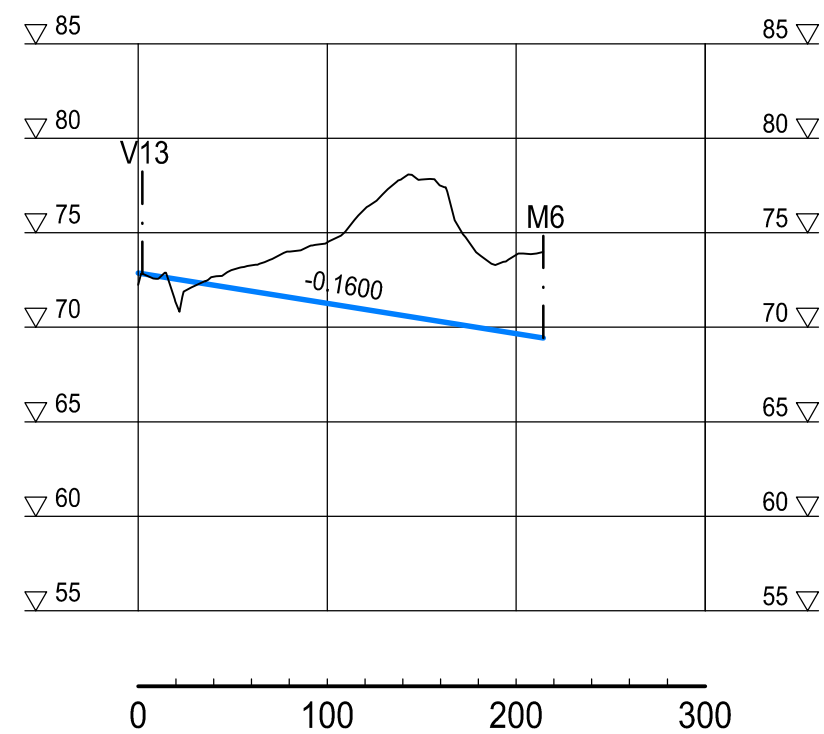


E5R3

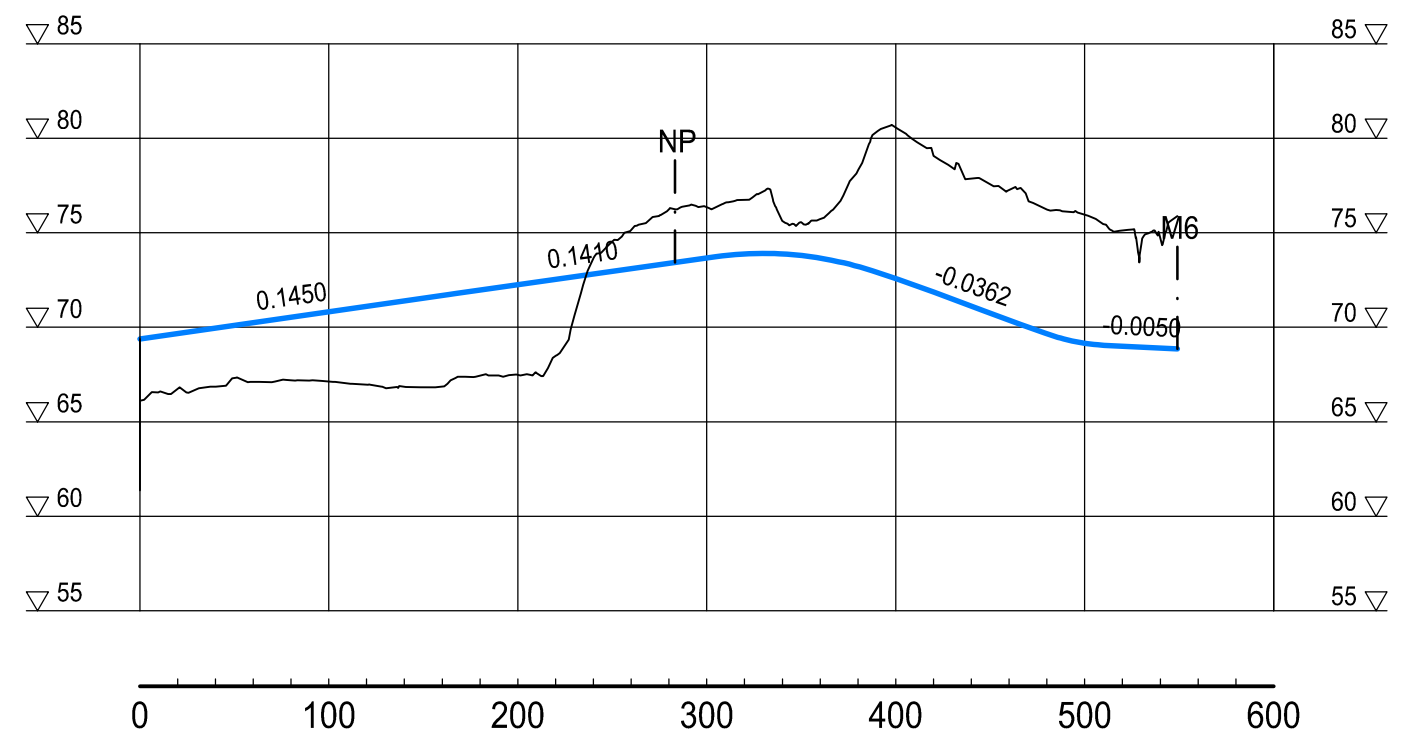


E5R4

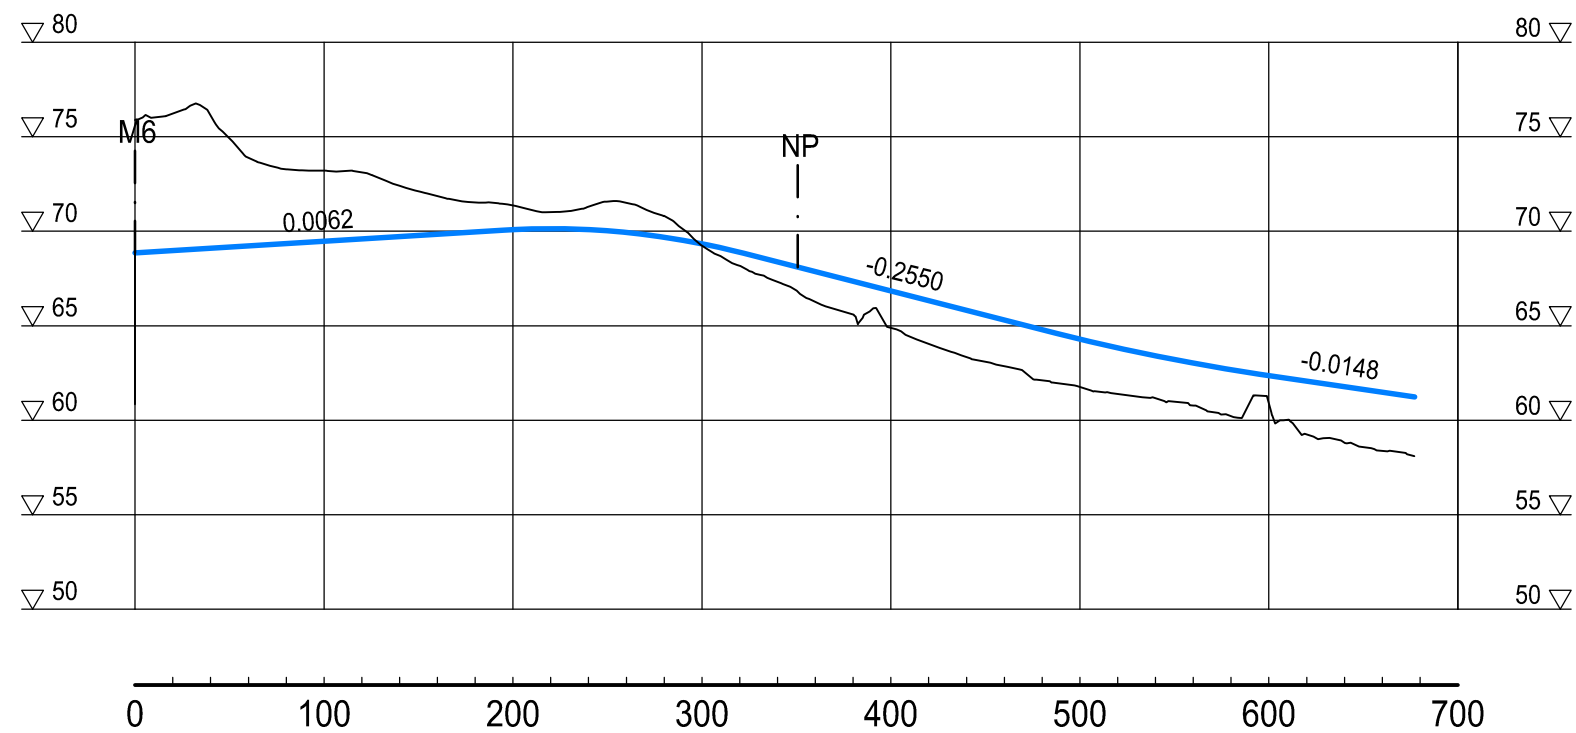


E6R1

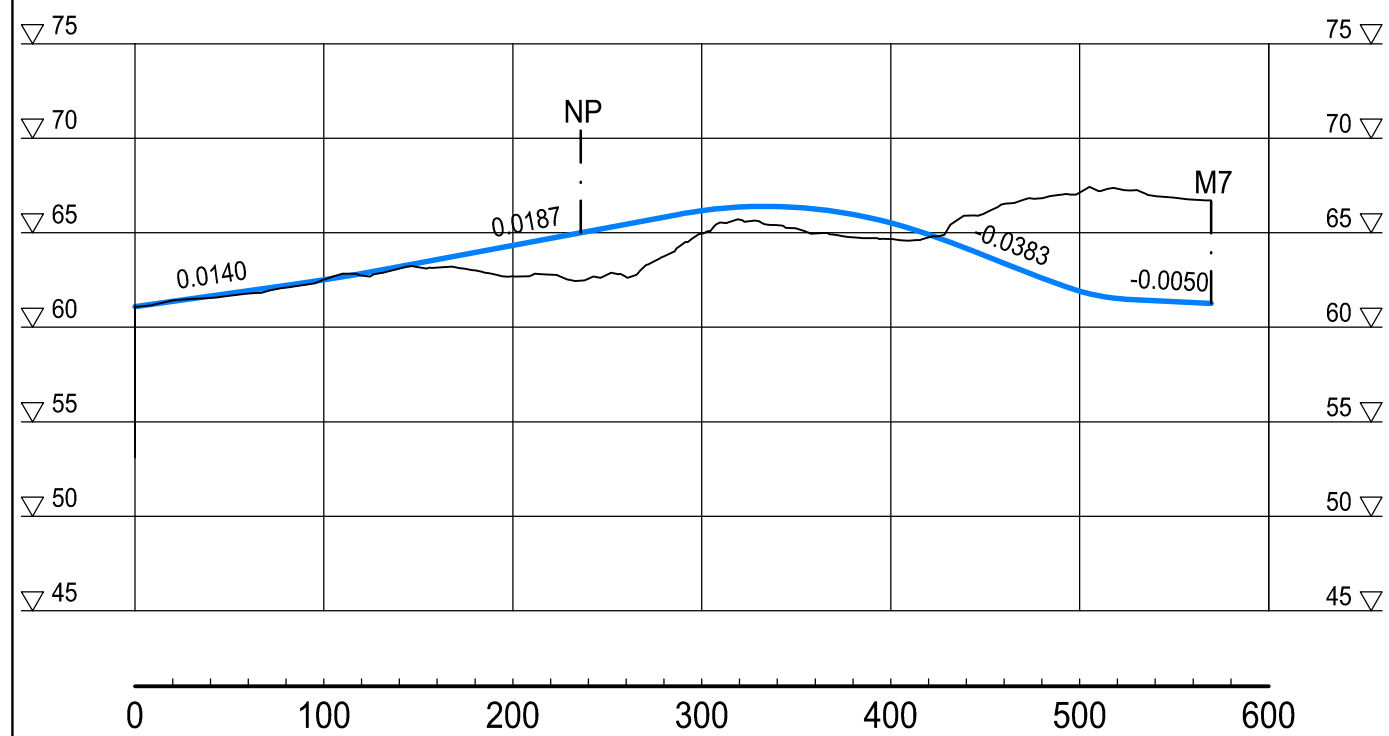


E6R2

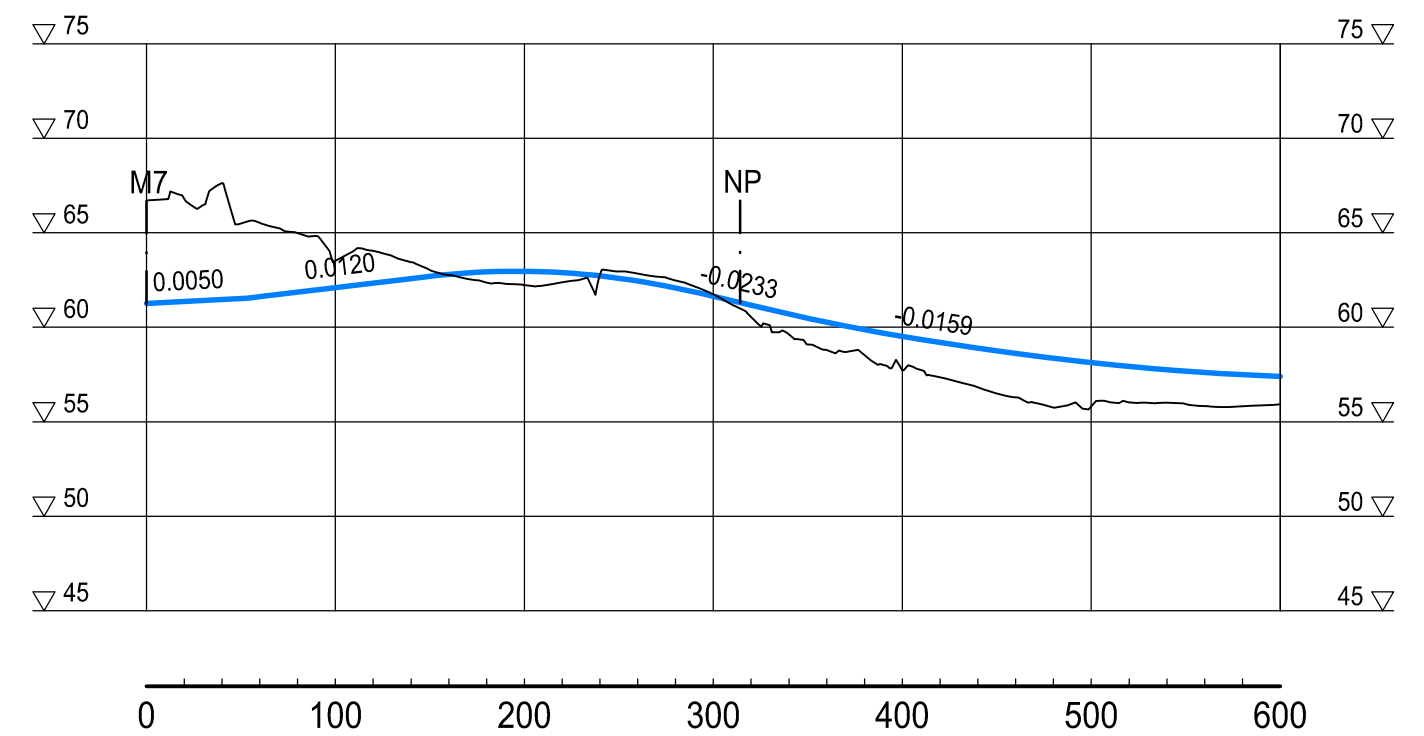


E6R4

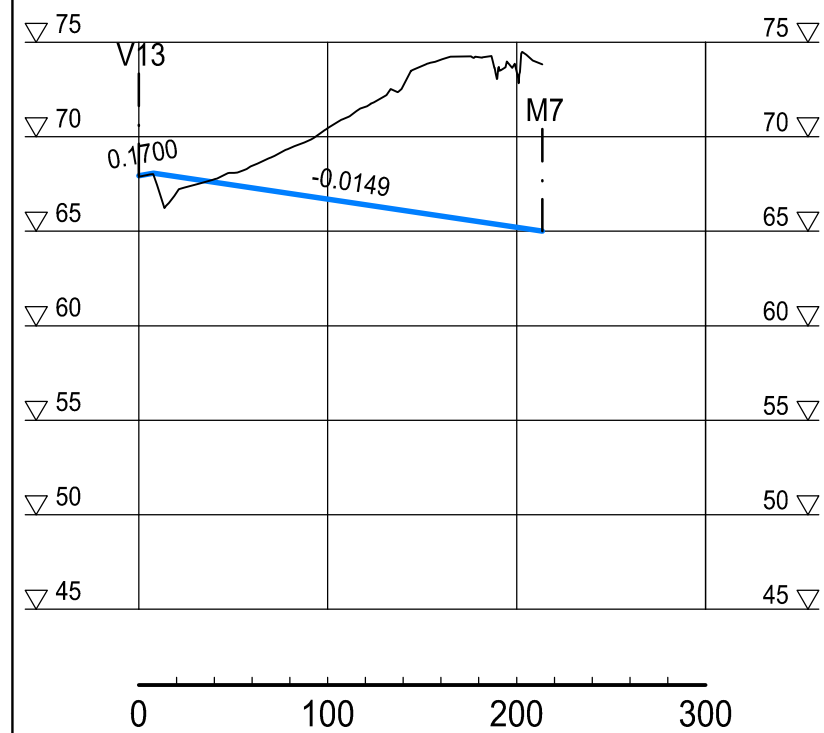


E7R1

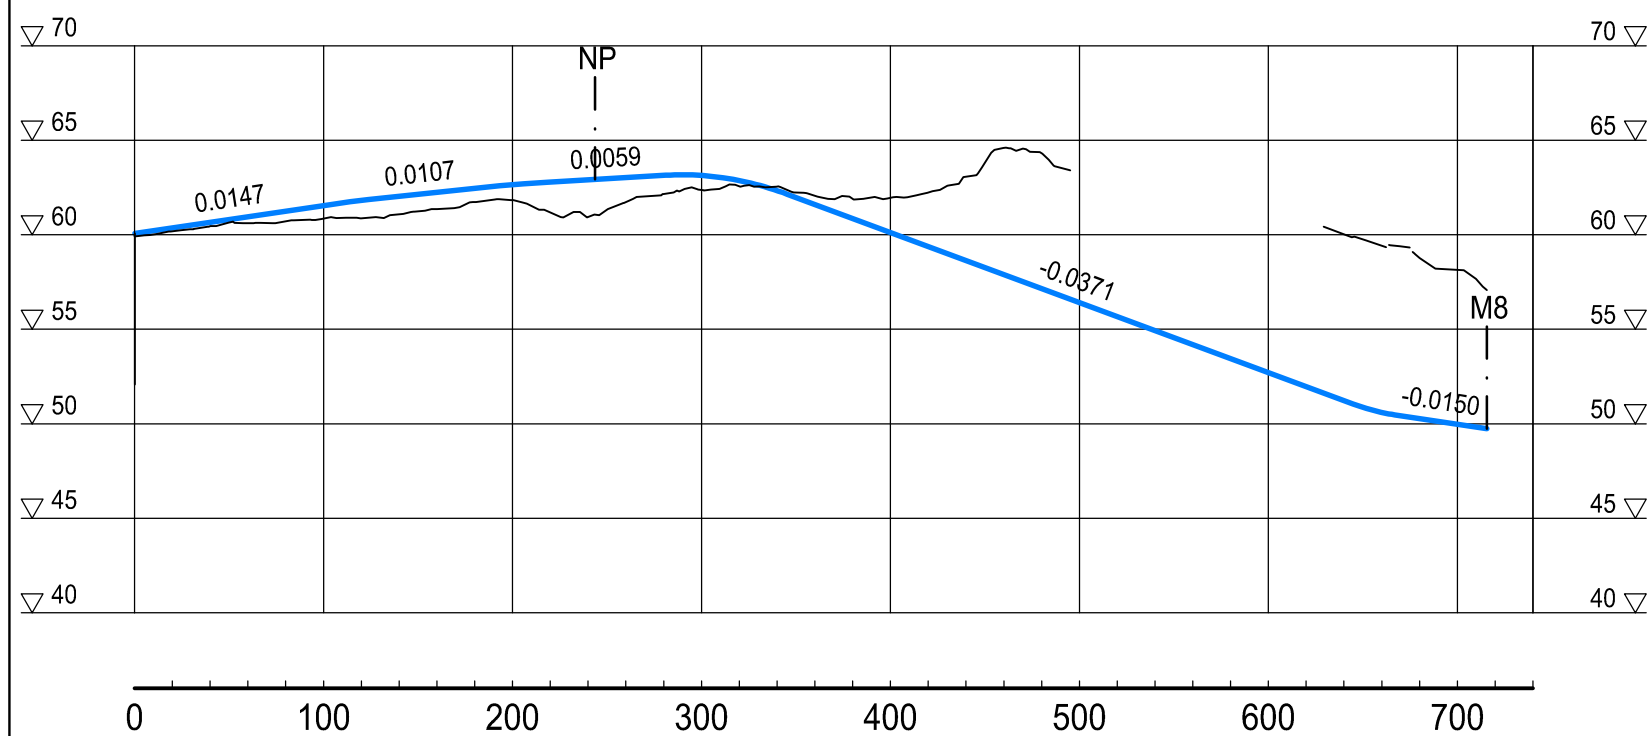


E7R2

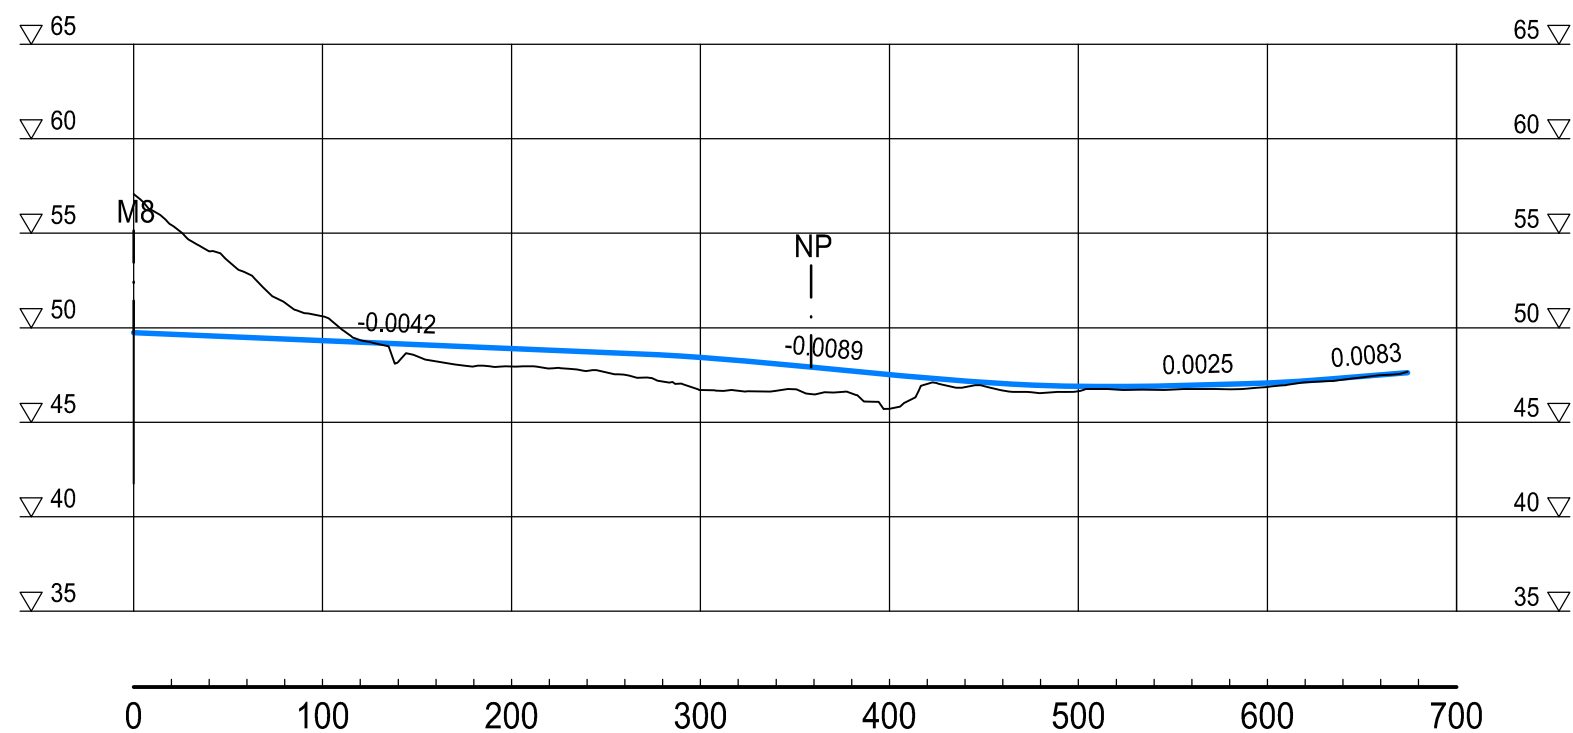

E7R4

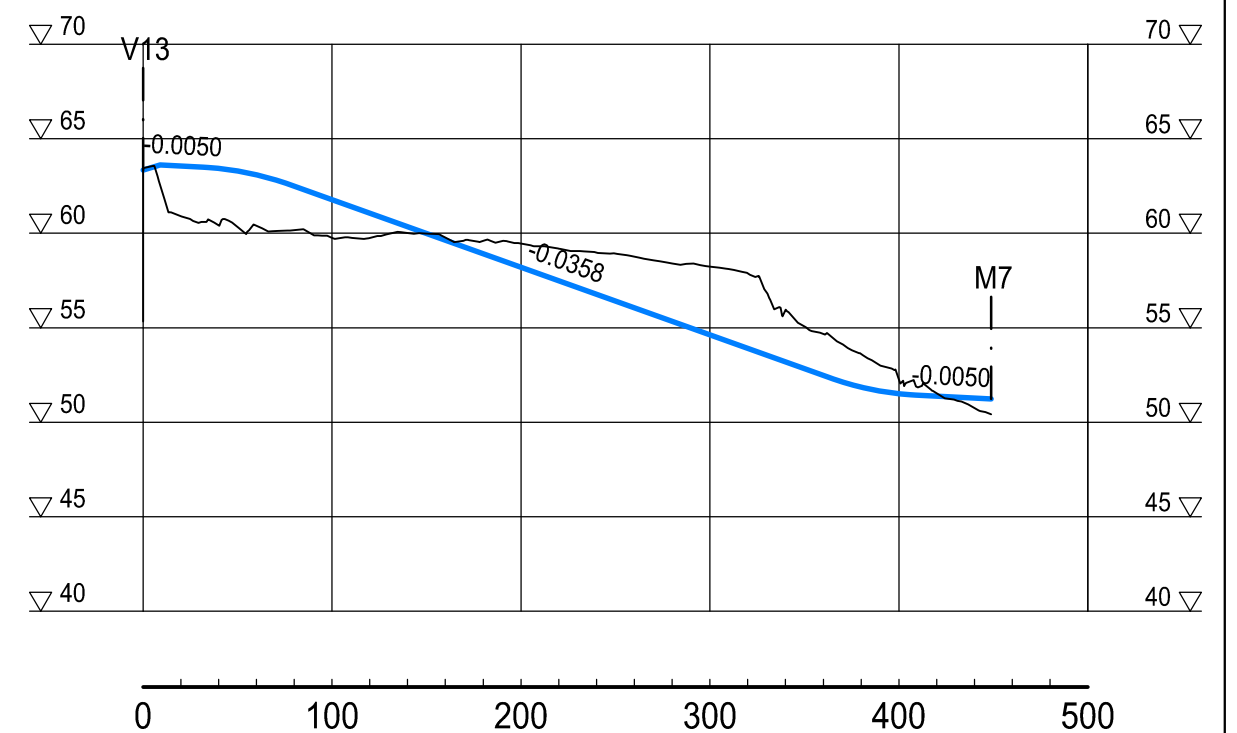

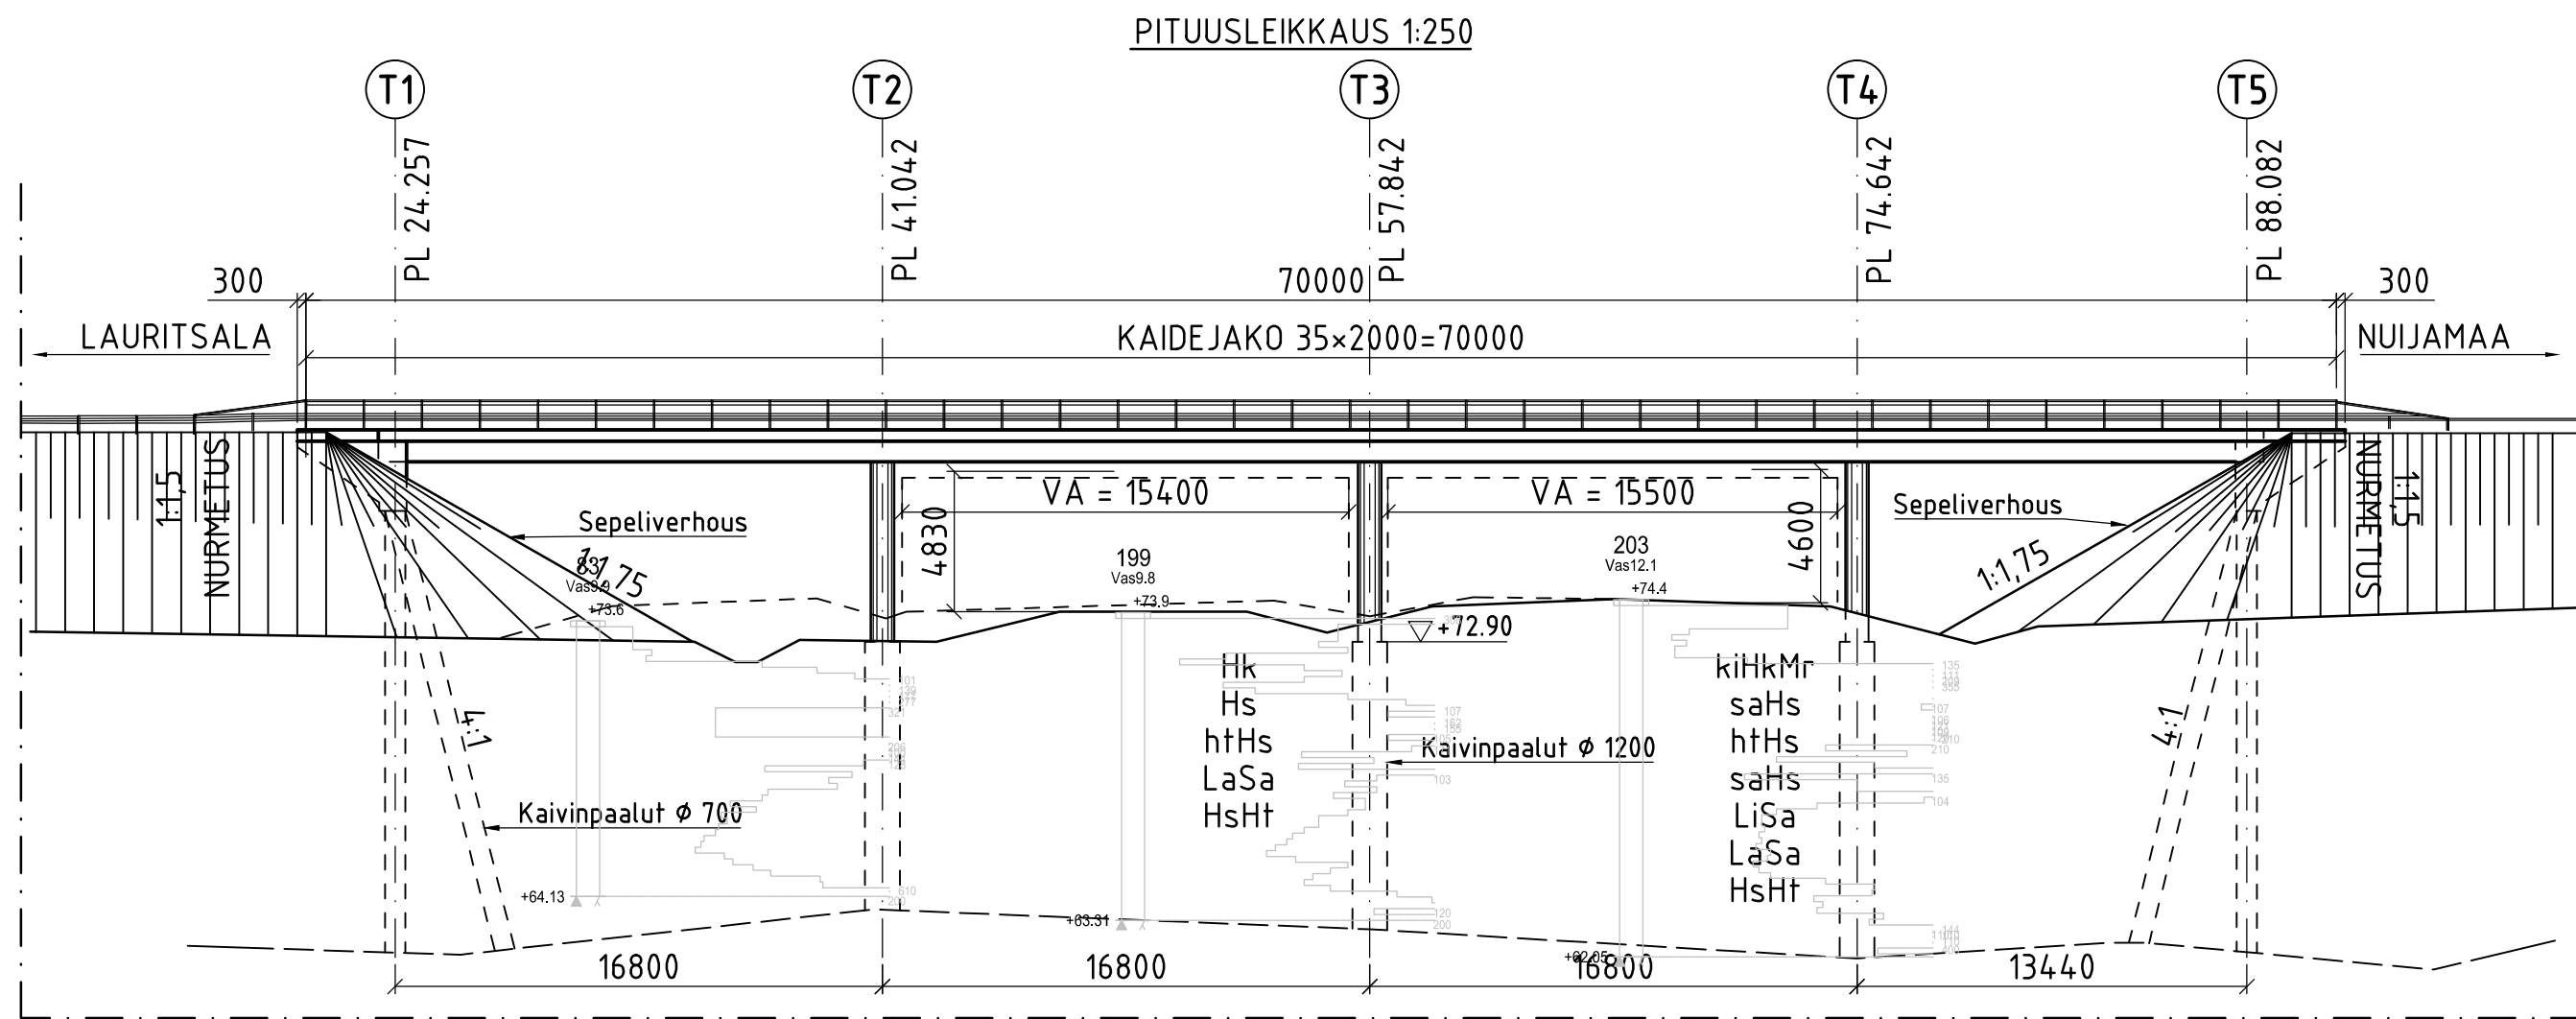

[illegible]

Technical drawing showing two bridge cross-sections, S3A and S3B, with dimensions and elevations.



S3A:



- Span length: HL=10500
- Width: 3500
- TSV (Top Surface Vertical) elevation: -1,016
- TSV (Top Surface Vertical) slope: 0.030

S3B:

- Span length: HL = 9500
- Width: 3500
- TSV (Top Surface Vertical) elevation: -1,0
- TSV (Top Surface Vertical) slope: 0.030

Both sections are supported by two piers. The elevation of the piers is indicated as Kv +63.050.

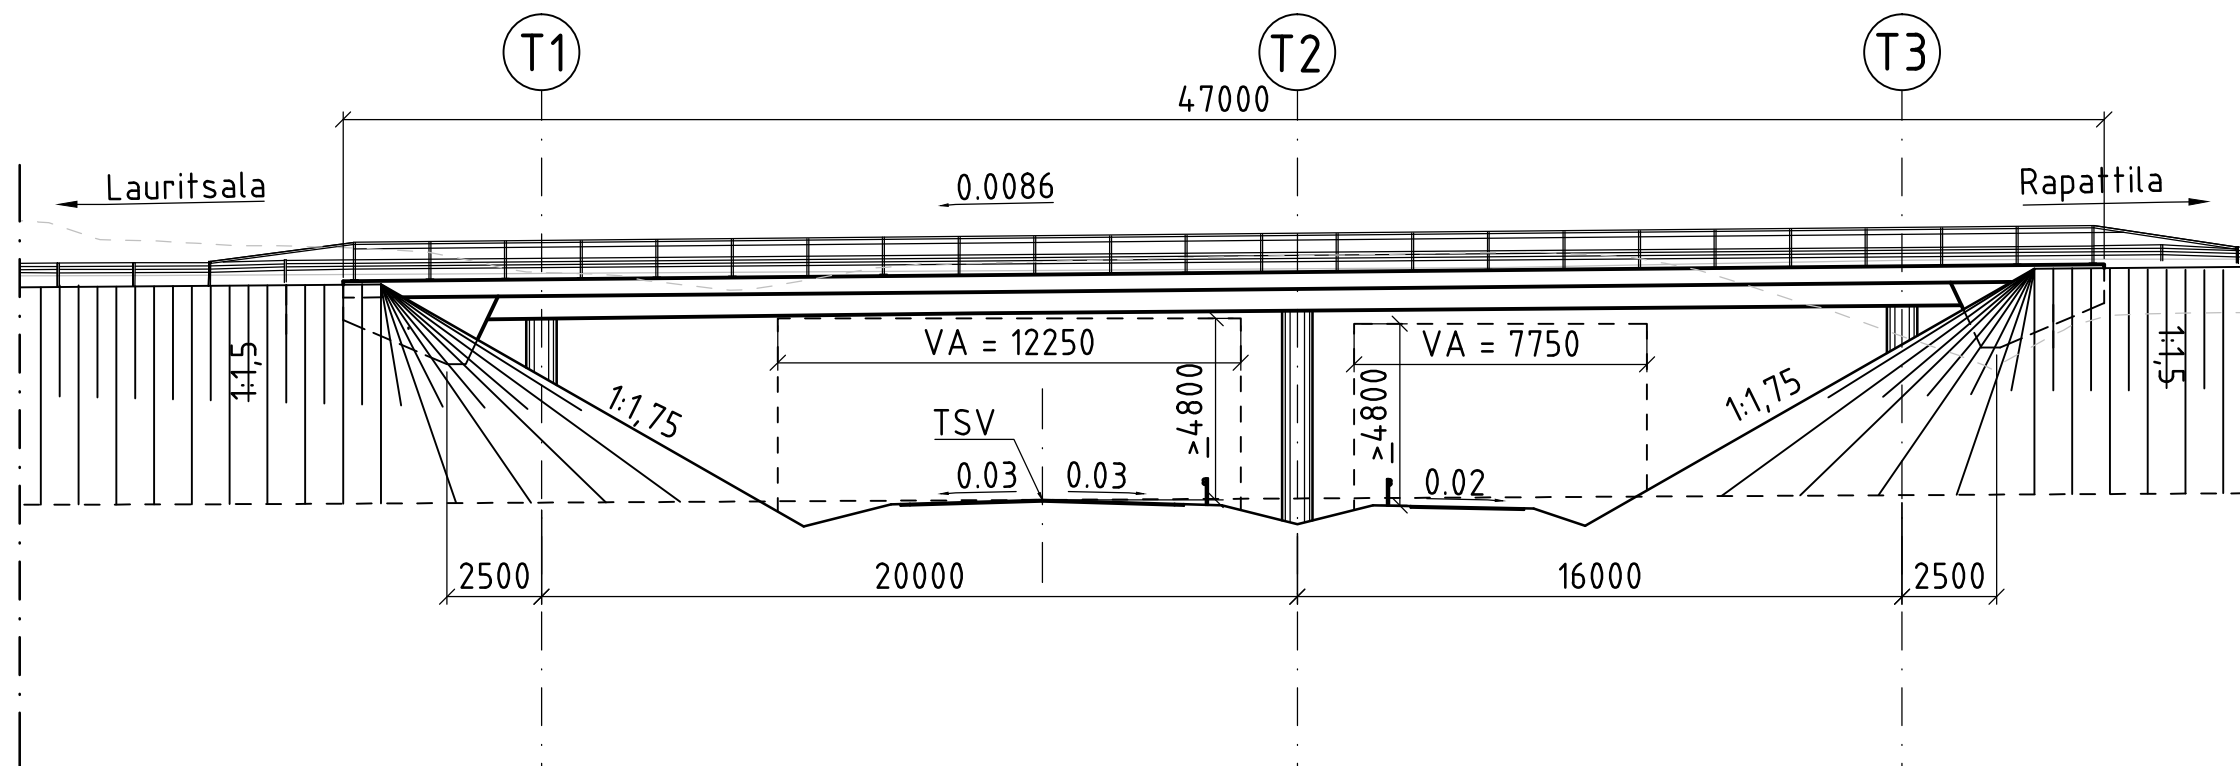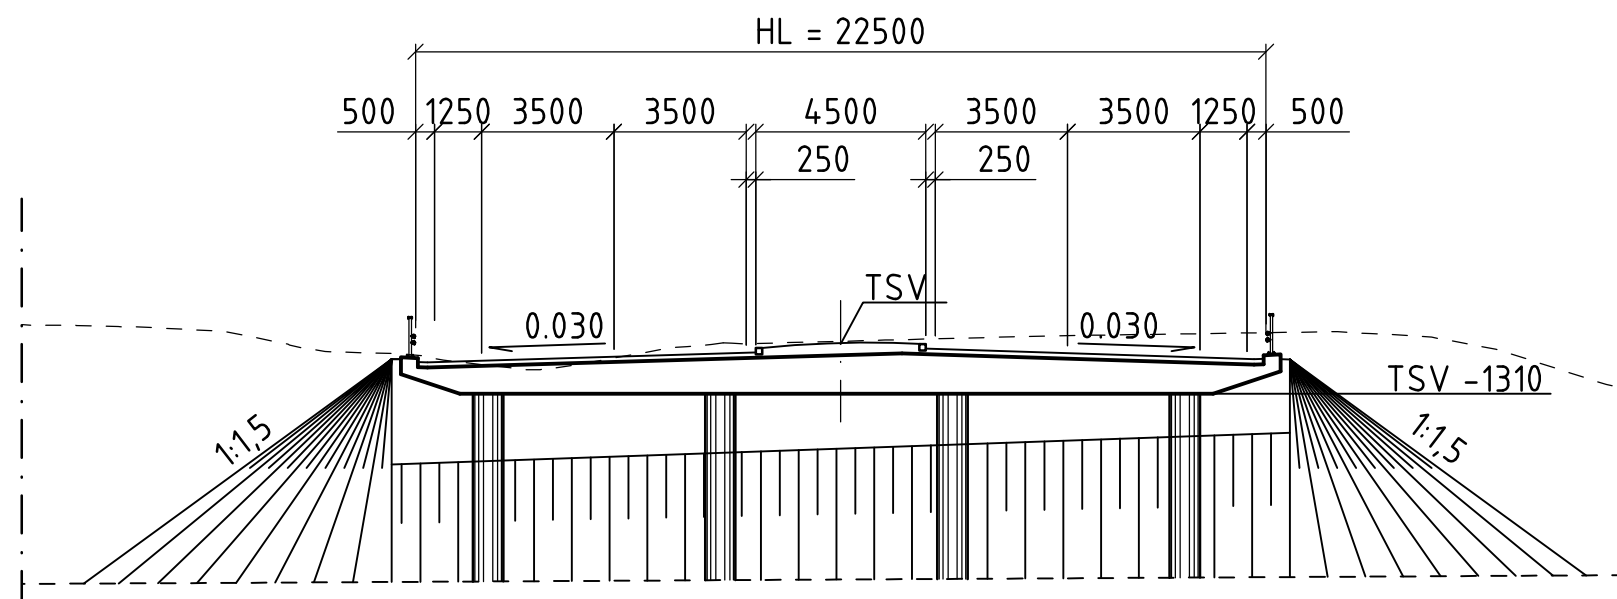PITUUSLEIKKAUSPOIKKILEIKKAUS

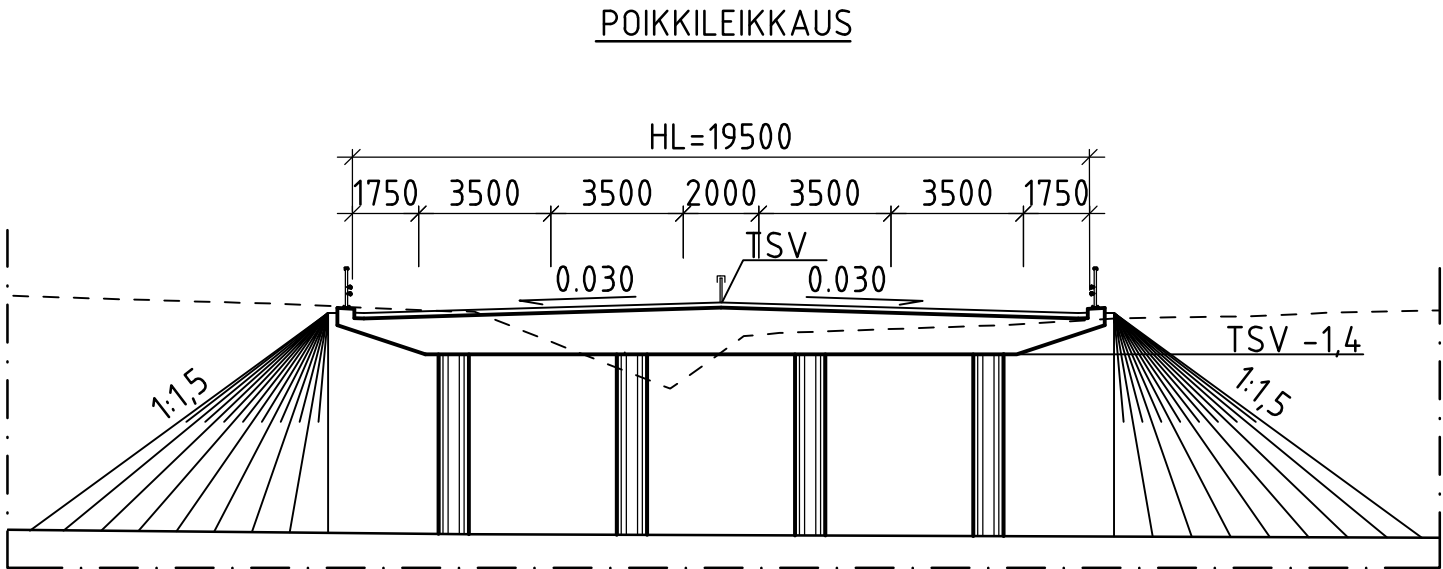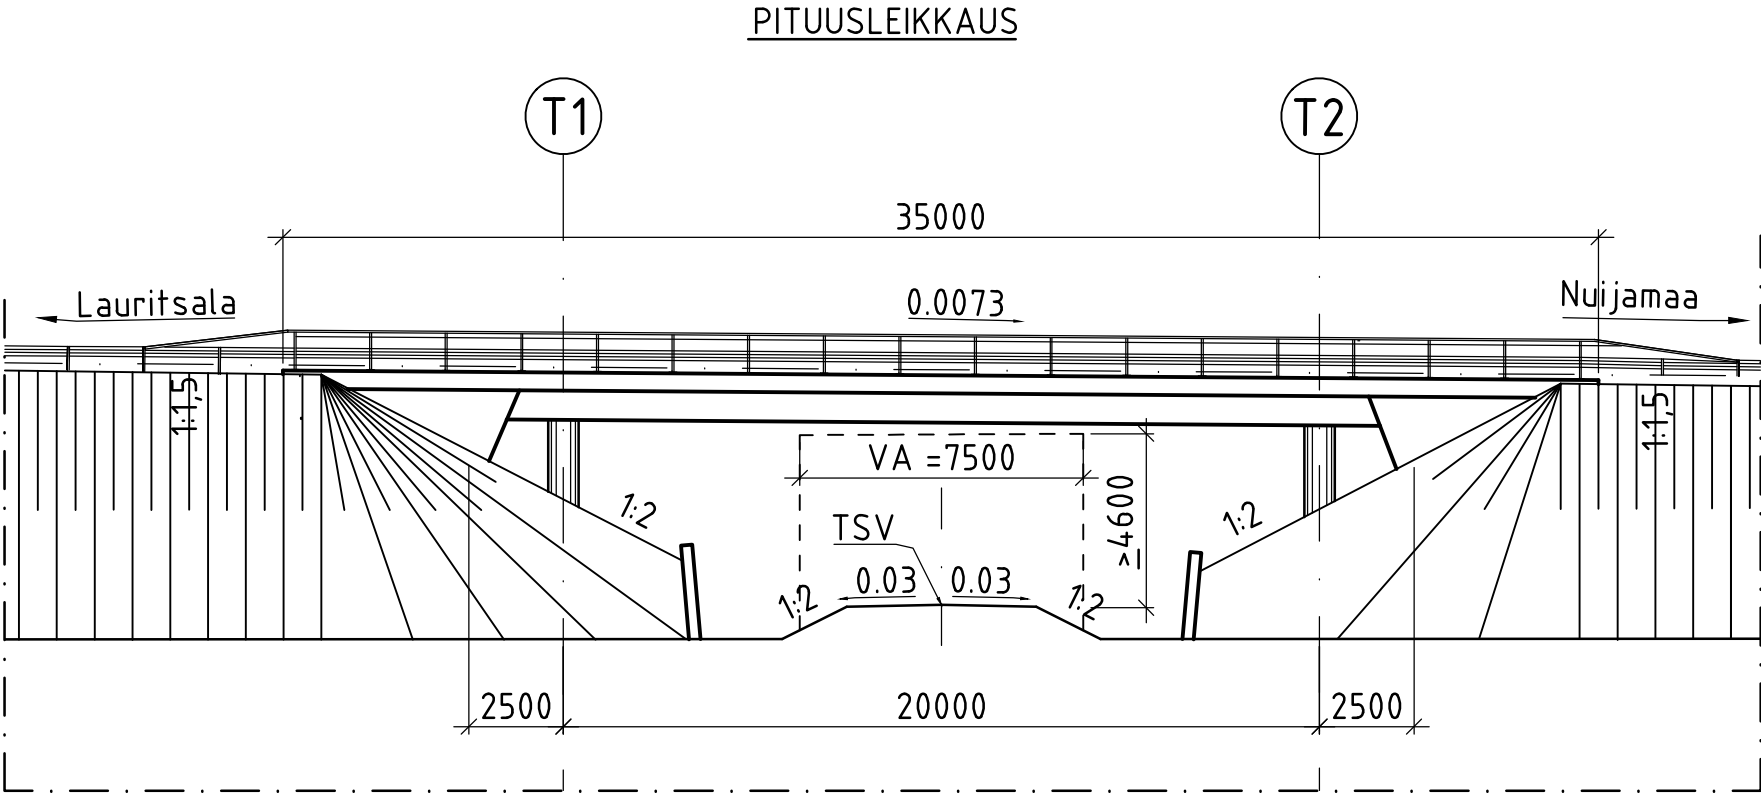

Technical drawing of a bridge structure, showing a plan view with spans and cross-sections. The drawing includes the following details:

- Spans and Dimensions:** The bridge consists of five spans with lengths of 12000, 17500, 17000, 17000, and 15000 units.
- Supports and Piers:** The bridge is supported by piers labeled T1, T2, T3, T4, T5, and T6. The piers are spaced at intervals of 12000, 17500, 17000, 17000, and 15000 units.
- Structural Details:** The drawing shows the bridge deck, girders, and cross-sections. Key dimensions include:
 - Span lengths: 12000, 17500, 17000, 17000, 15000.
 - Span lengths: 12000, 17500, 17000, 17000, 15000.
- Labels and Notes:**
 - Vas. 86810, Oik. 89720**: Project identification.
 - Rapattila**: Starting point of the bridge.
 - Nuijamaa**: Ending point of the bridge.
 - TSV**: Technical Specification for Bridges.
 - VA = 12500, VA = 11500, VA = 11500**: Vertical axis dimensions.
 - 0.03, 0.03, 0.03, 0.03**: Slope or gradient values.
 - 1:1.5, 1:1.75**: Slope or gradient values.
 - 00872, 00872, 00872**: Vertical axis dimensions.
 - 53, 53, 53**: Vertical axis dimensions.
 - PL 16533.1, PL 16526.2, PL 16494.1**: Elevation or level values.
 - +51.2, +52.2, +52.3**: Elevation or level values.

Technical drawing of a road intersection. The drawing shows a proposed road layout (dashed lines) and existing roads (solid lines). The proposed road has a width of 16.00m and a centerline offset of 8.00m. The existing road, Rapattila, has a width of 6.080m and a centerline offset of 3.040m. The intersection point is marked with a north arrow and a text box providing coordinates: RISTEYSPISTE: VT13 PL 16506.740, M8 PL 6155.167, Risteyskulma 57 gon, X=6762511,550, Y=27581444,054. The drawing also shows a bridge structure with a width of 16.00m and a centerline offset of 8.00m. The bridge has a height of 16.500m and a centerline offset of 8.00m. The drawing includes dimensions for the bridge structure, such as 16.500, 8.000, and 16.000. The drawing also shows a north arrow and a text box providing coordinates for the intersection point.

Technical drawing of a bridge cross-section. The drawing shows a central span with a width of 4000 mm and two side spans of 3500 mm each. The total width is 11000 mm. The bridge is supported by two piers. The deck is shown with a cross-slope of 0.020 on the left and 0.030 on the right. The bridge is labeled "Mittaluja M8" and "HL=12500". The drawing also shows the bridge's approach on both sides with a slope of 1:1.5. The drawing is a technical drawing of a bridge cross-section.

